


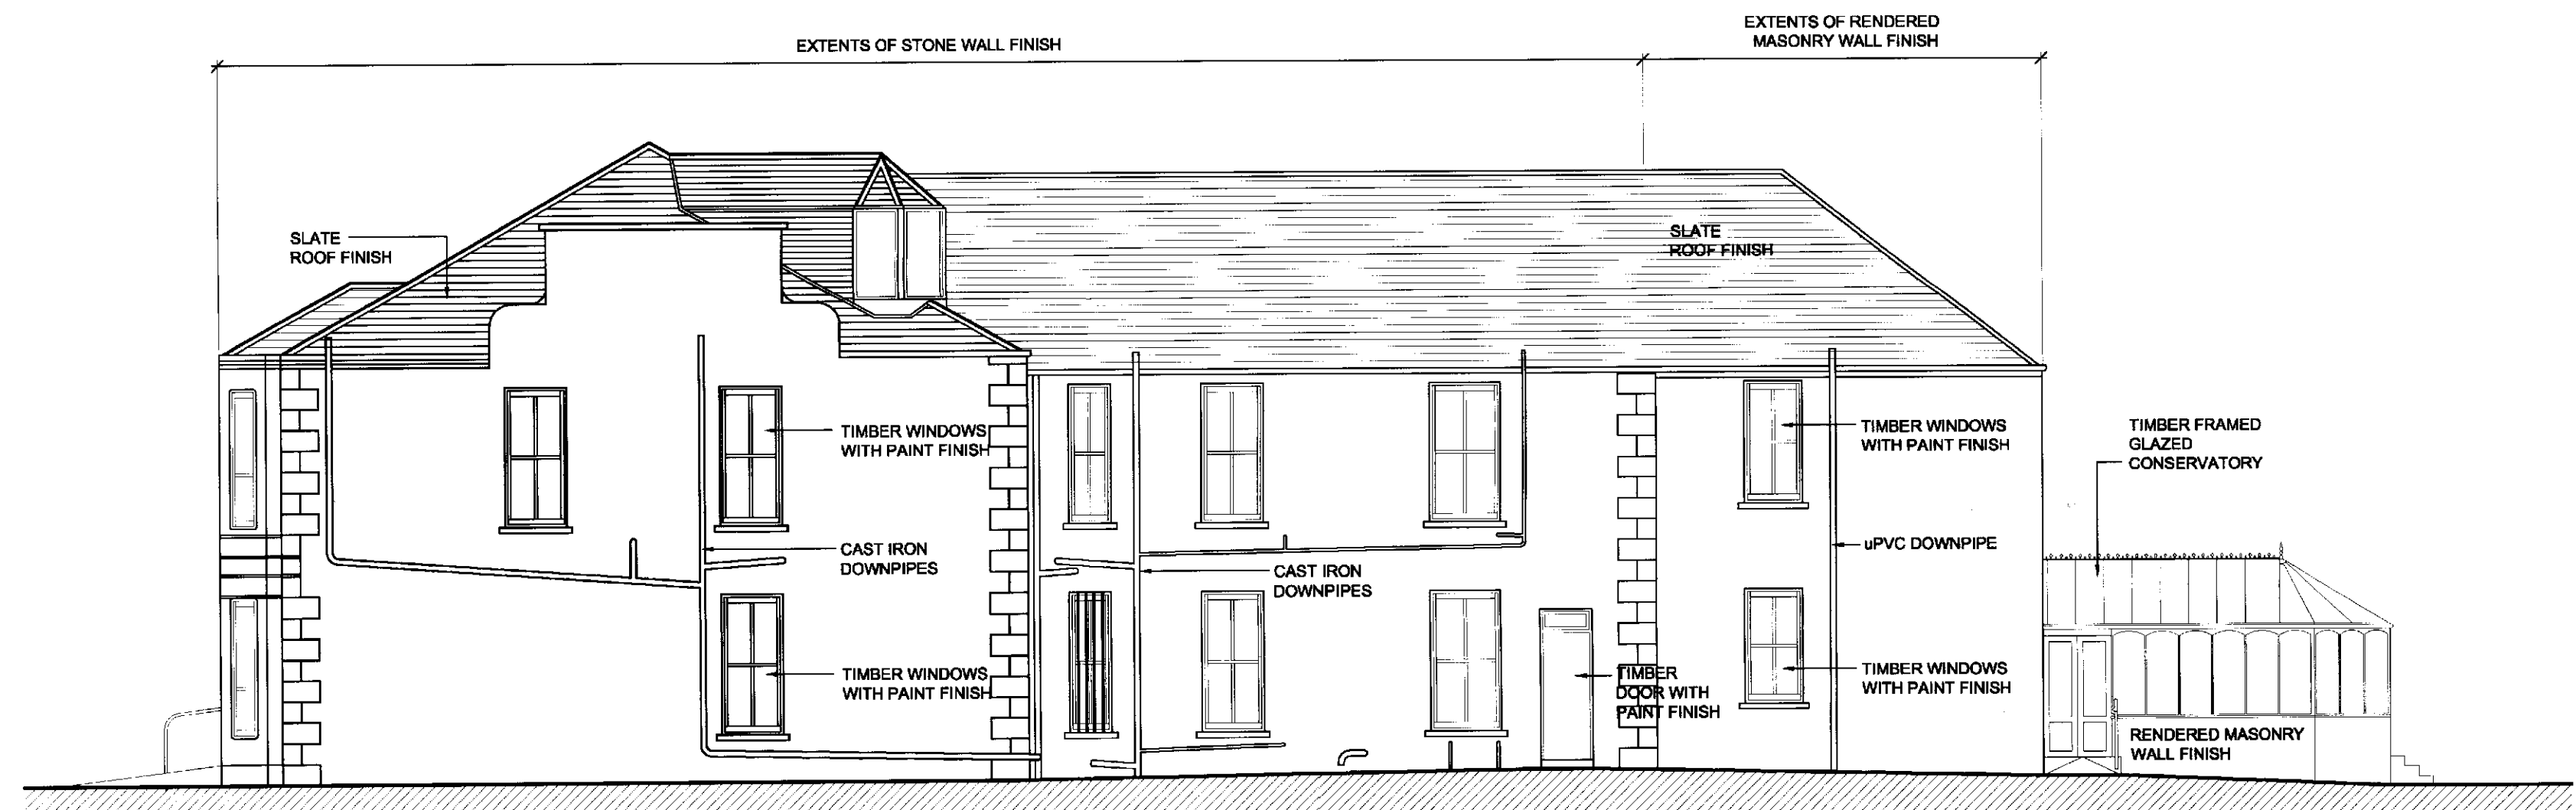

EXISTING WEST ELEVATION (1:100)



EXISTING SOUTH ELEVATION (1:100)




EXISTING EAST ELEVATION (1:100)



EXISTING NORTH ELEVATION (1:100)

RECEIVED
11 JUL 2007

07/00750

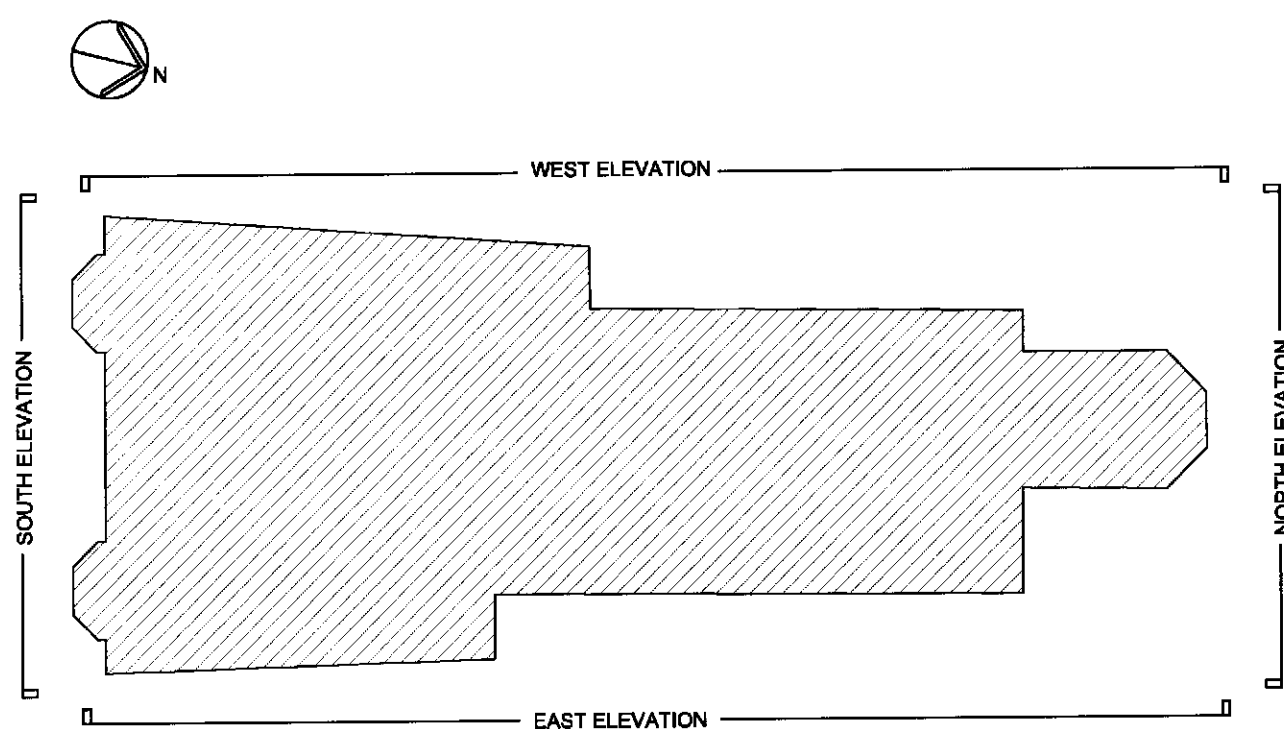

LOCATION PLAN

SMC JENKINS & MARR

Chartered Architects | Chartered Town Planners | Facilities Management | Computer Visualization
THE STUDIO, 8 DEWAR PLACE LANE, EDINBURGH, EH8 9EP
Telephone: 0131 221 7899 Fax: 0131 221 7888 Email: info@smcjmk.com

Client: DOW INVESTMENTS

Project: LEVENHALL NURSING HOME HOPE PLACE, MUSSELBURGH CONVERSION FROM NURSING HOME TO RESIDENTIAL USE	Scale: 1:100 @A1
Job No: 9173	Drawn By: PL (0) 0003
Date: JUNE '07	Rev:

The contents of this proposal, including all plans, drawings, sketches, reports and information, and all copyright and other intellectual property rights in this proposal are the property of SMC Jenkins & Marr. Any part of the proposal should not be used by any person, including the Client, without the prior written consent of SMC Jenkins & Marr. SMC Jenkins & Marr is a wholly owned subsidiary company of the AJM Group SMC Group Plc.