



PROPOSED WEST ELEVATION (1:100)



PROPOSED SOUTH ELEVATION (1:100)




PROPOSED EAST ELEVATION (1:100)



PROPOSED NORTH ELEVATION (1:100)

RECEIVED
19 JUL 2007

07/00750

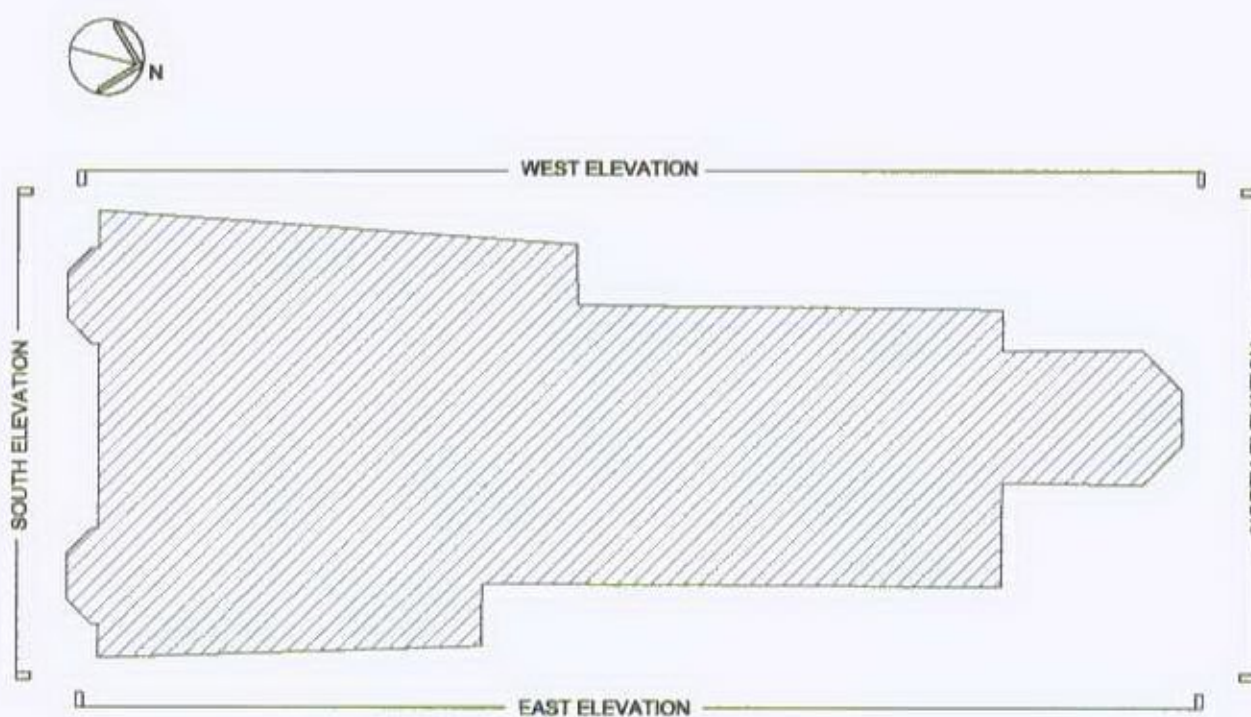

LOCATION PLAN

SMC JENKINS & MARR <small>Chartered Architects Chartered Town Planners Facilities Management Computer Visualisation</small> <small>THE STUDIO, 6 DENHAM PLACE LANE, EDINBURGH, EH3 8EP</small> <small>Telephone: 0131 221 7596 Fax: 0131 221 7686 Email: info@jenkinsmarr.co.uk</small> <small>ABERDEEN EDINBURGH GLASGOW LONDON</small>	Project: LEVENHALL NURSING HOME HOPE PLACE, MUSSELBURGH CONVERSION FROM NURSING HOME TO RESIDENTIAL USE	Scale: 1:100 @A1
	Drawing: PROPOSED ELEVATIONS	Job No: 9173
Client: DOW INVESTMENTS	Date: JUNE '07	Drawn By: PL (0) 0006

The contents of this proposal, including all ideas, drawings, artwork, graphics, reports and information, and all copyright and other intellectual property rights in this proposal are the property of SMC, Jenkins & Marr. Any part of this proposal should not be used by any person, including the Client, without the prior written consent of SMC, Jenkins & Marr. SMC, Jenkins & Marr is a wholly owned subsidiary company of the A&M Group Plc.