




Contractor to check drawing sizes and notify any discrepancies or errors to SMC Jenkins & Marr prior to the manufacture of components.

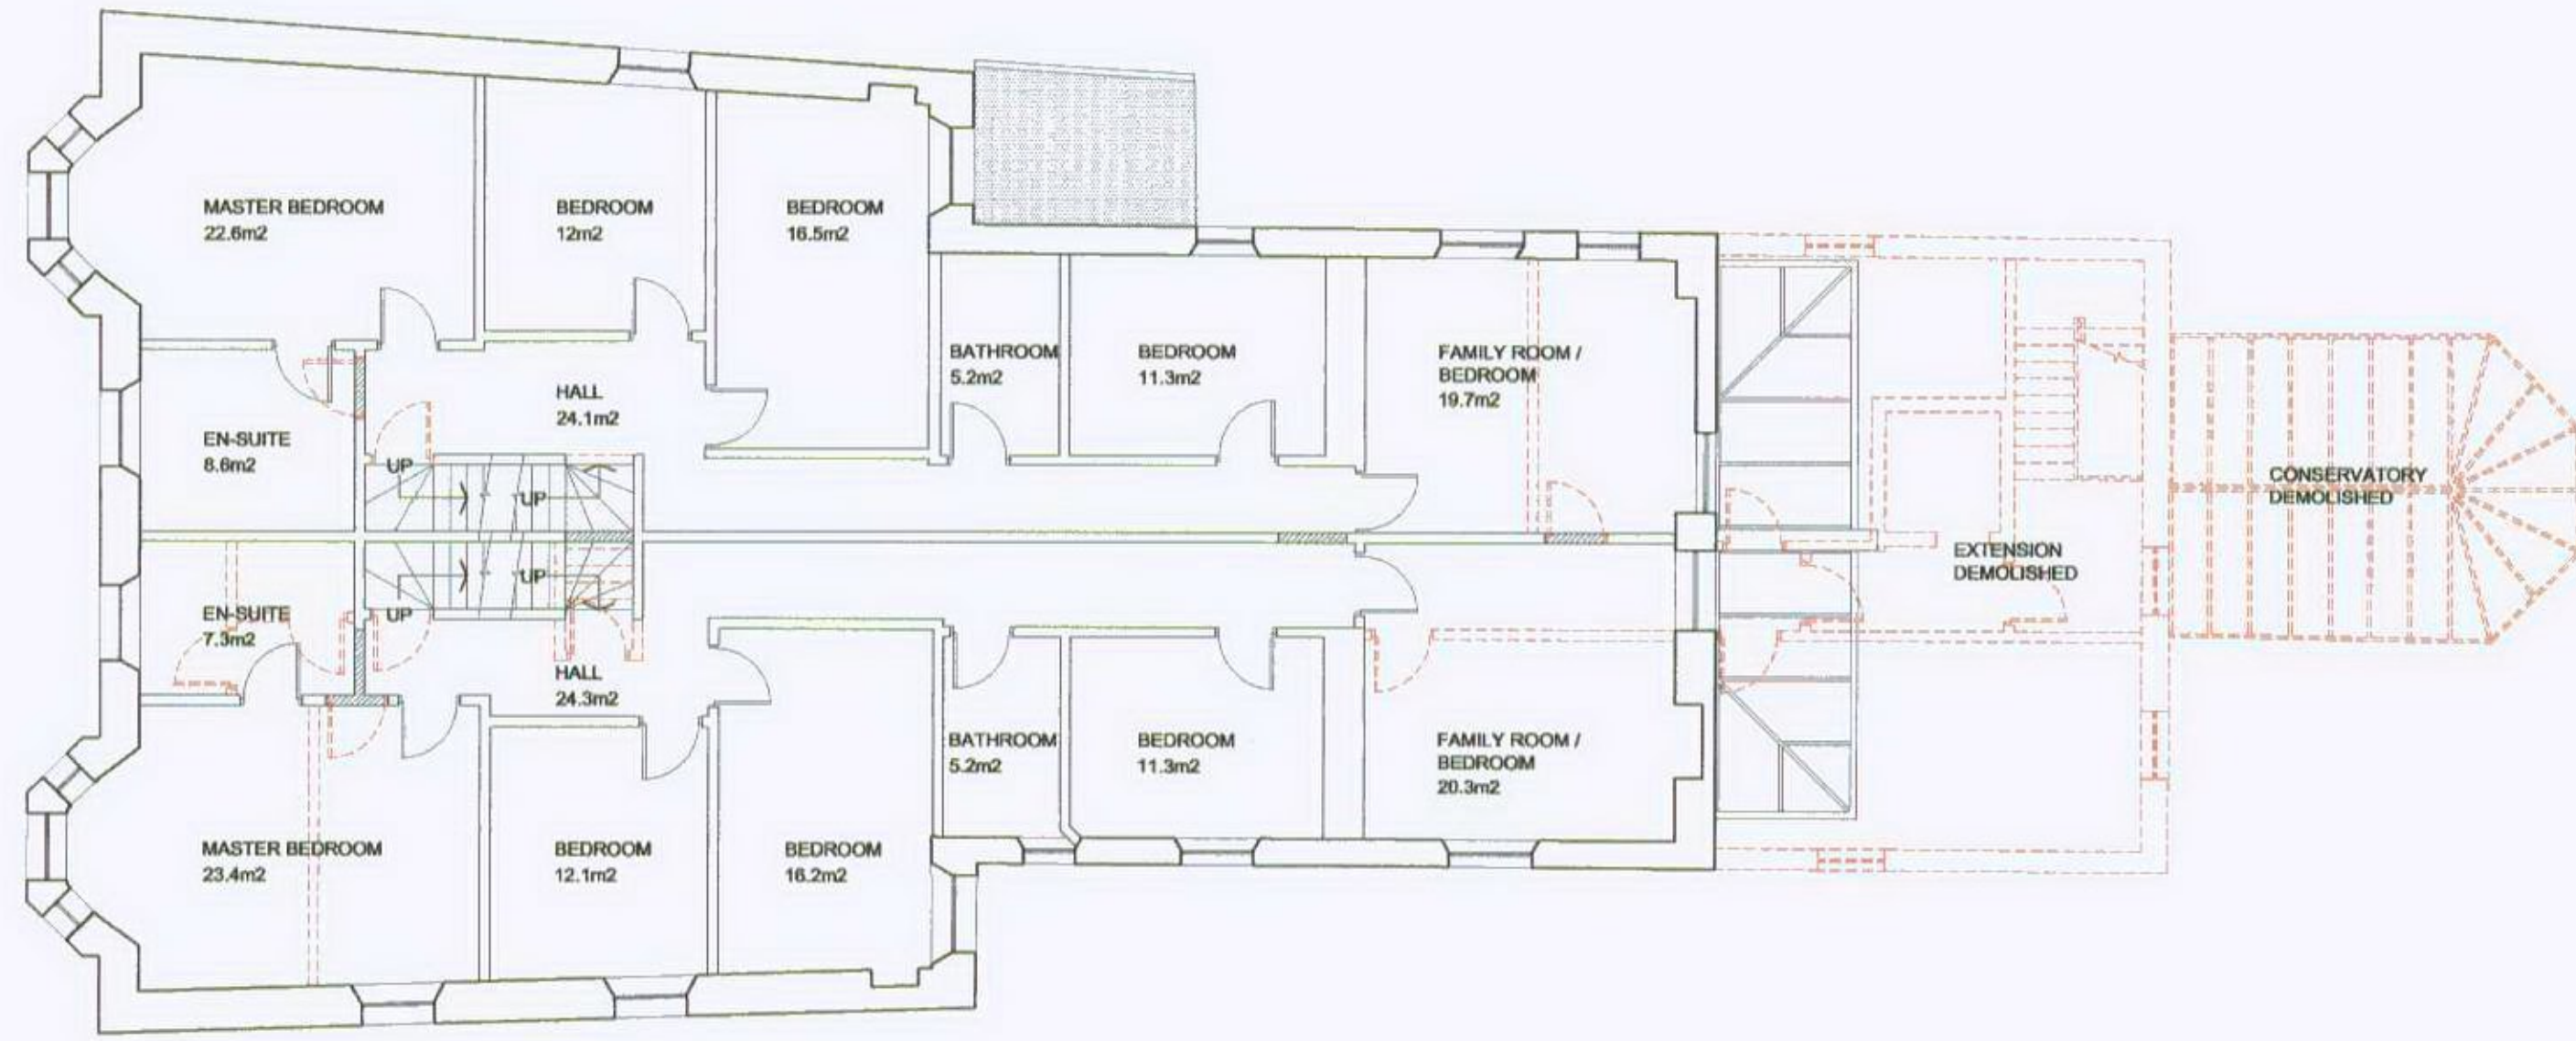


PROPOSED FIRST FLOOR PLAN (1:100)

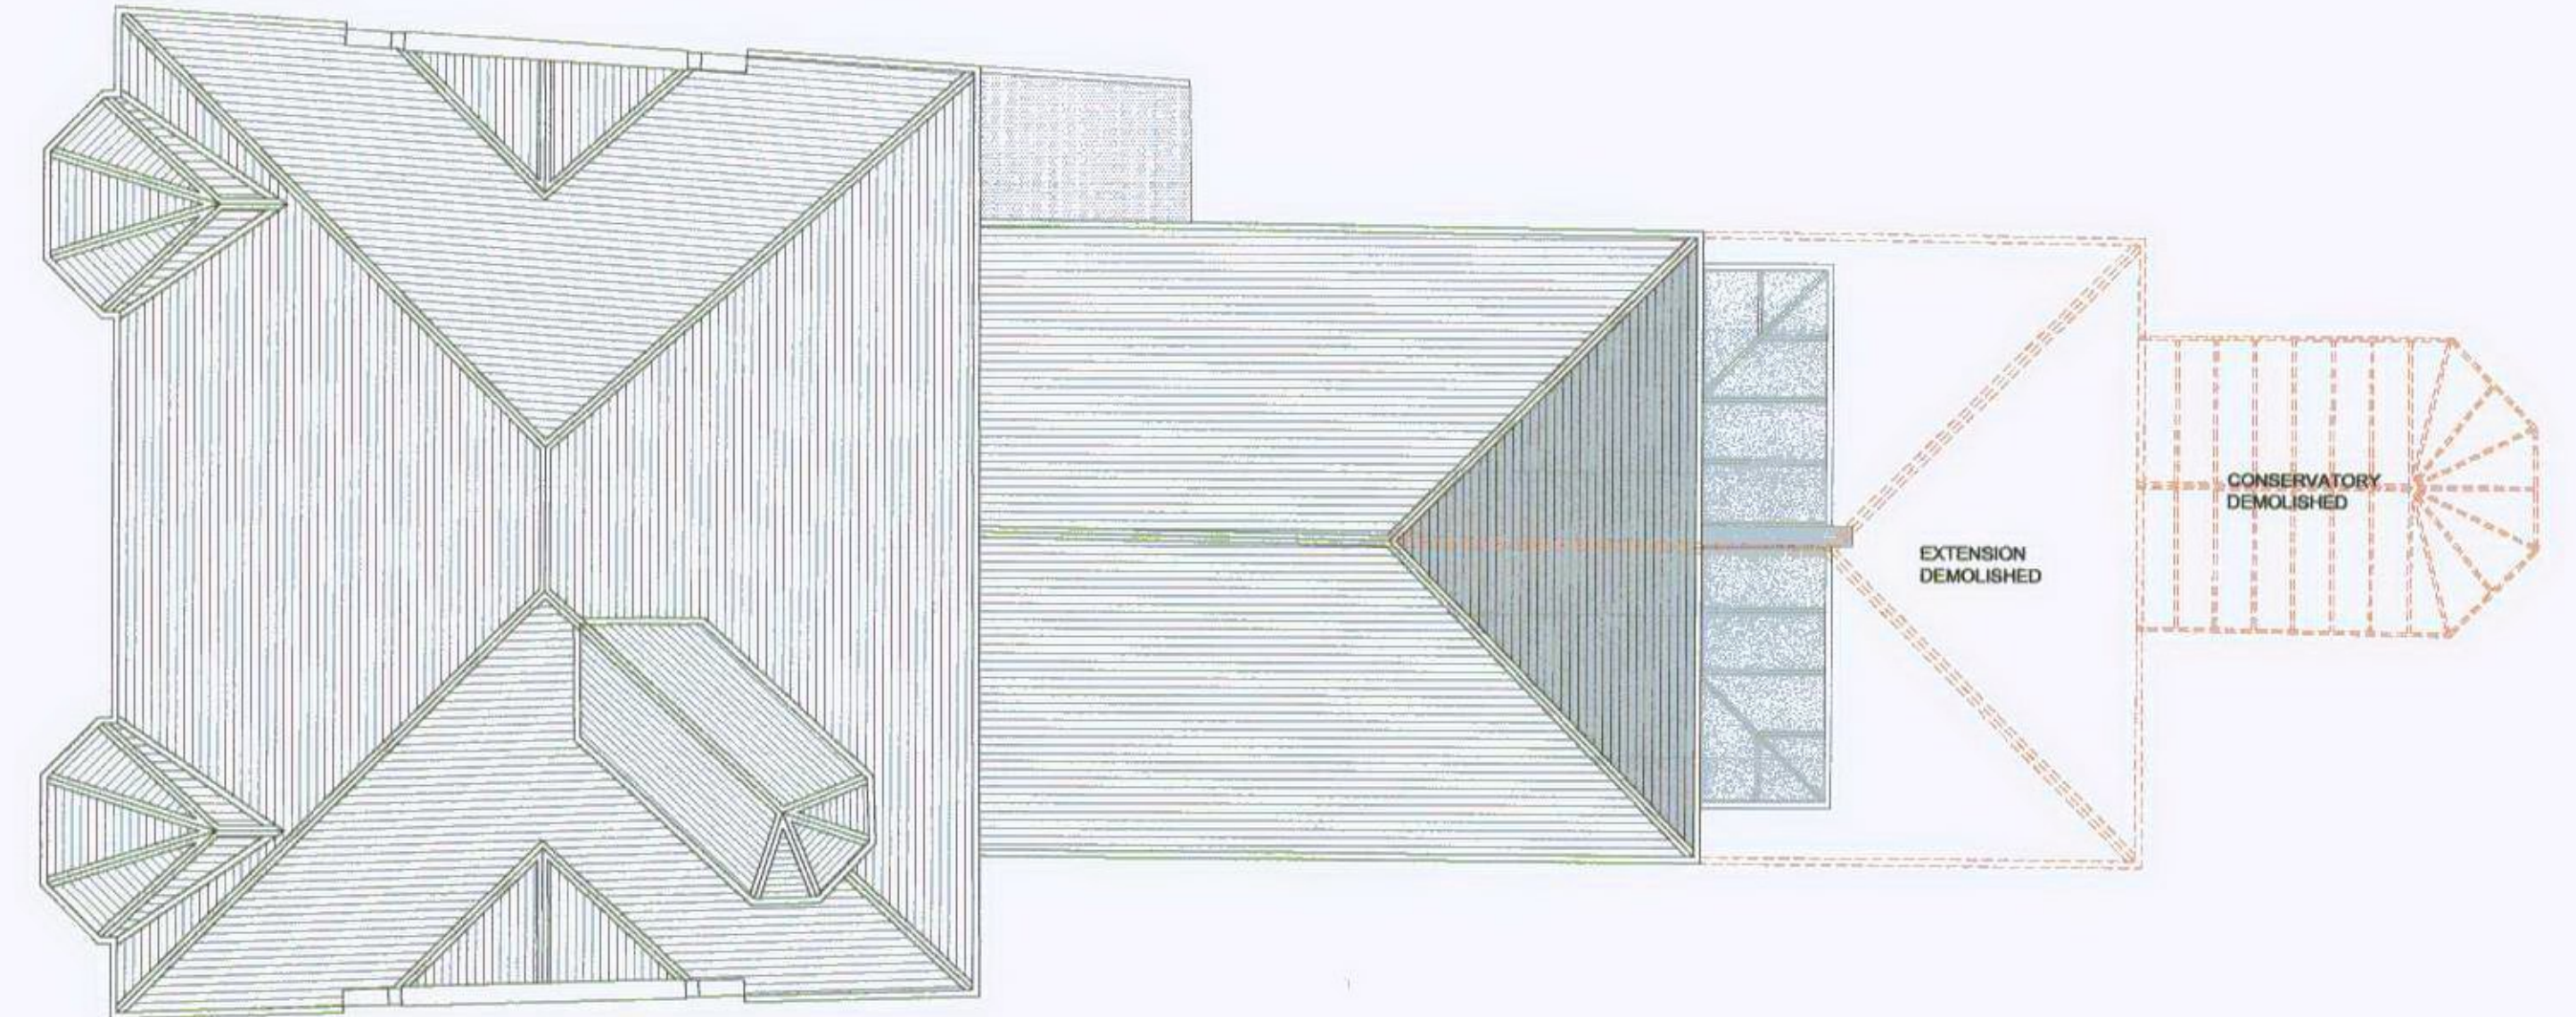

PROPOSED ROOF PLAN (1:100)

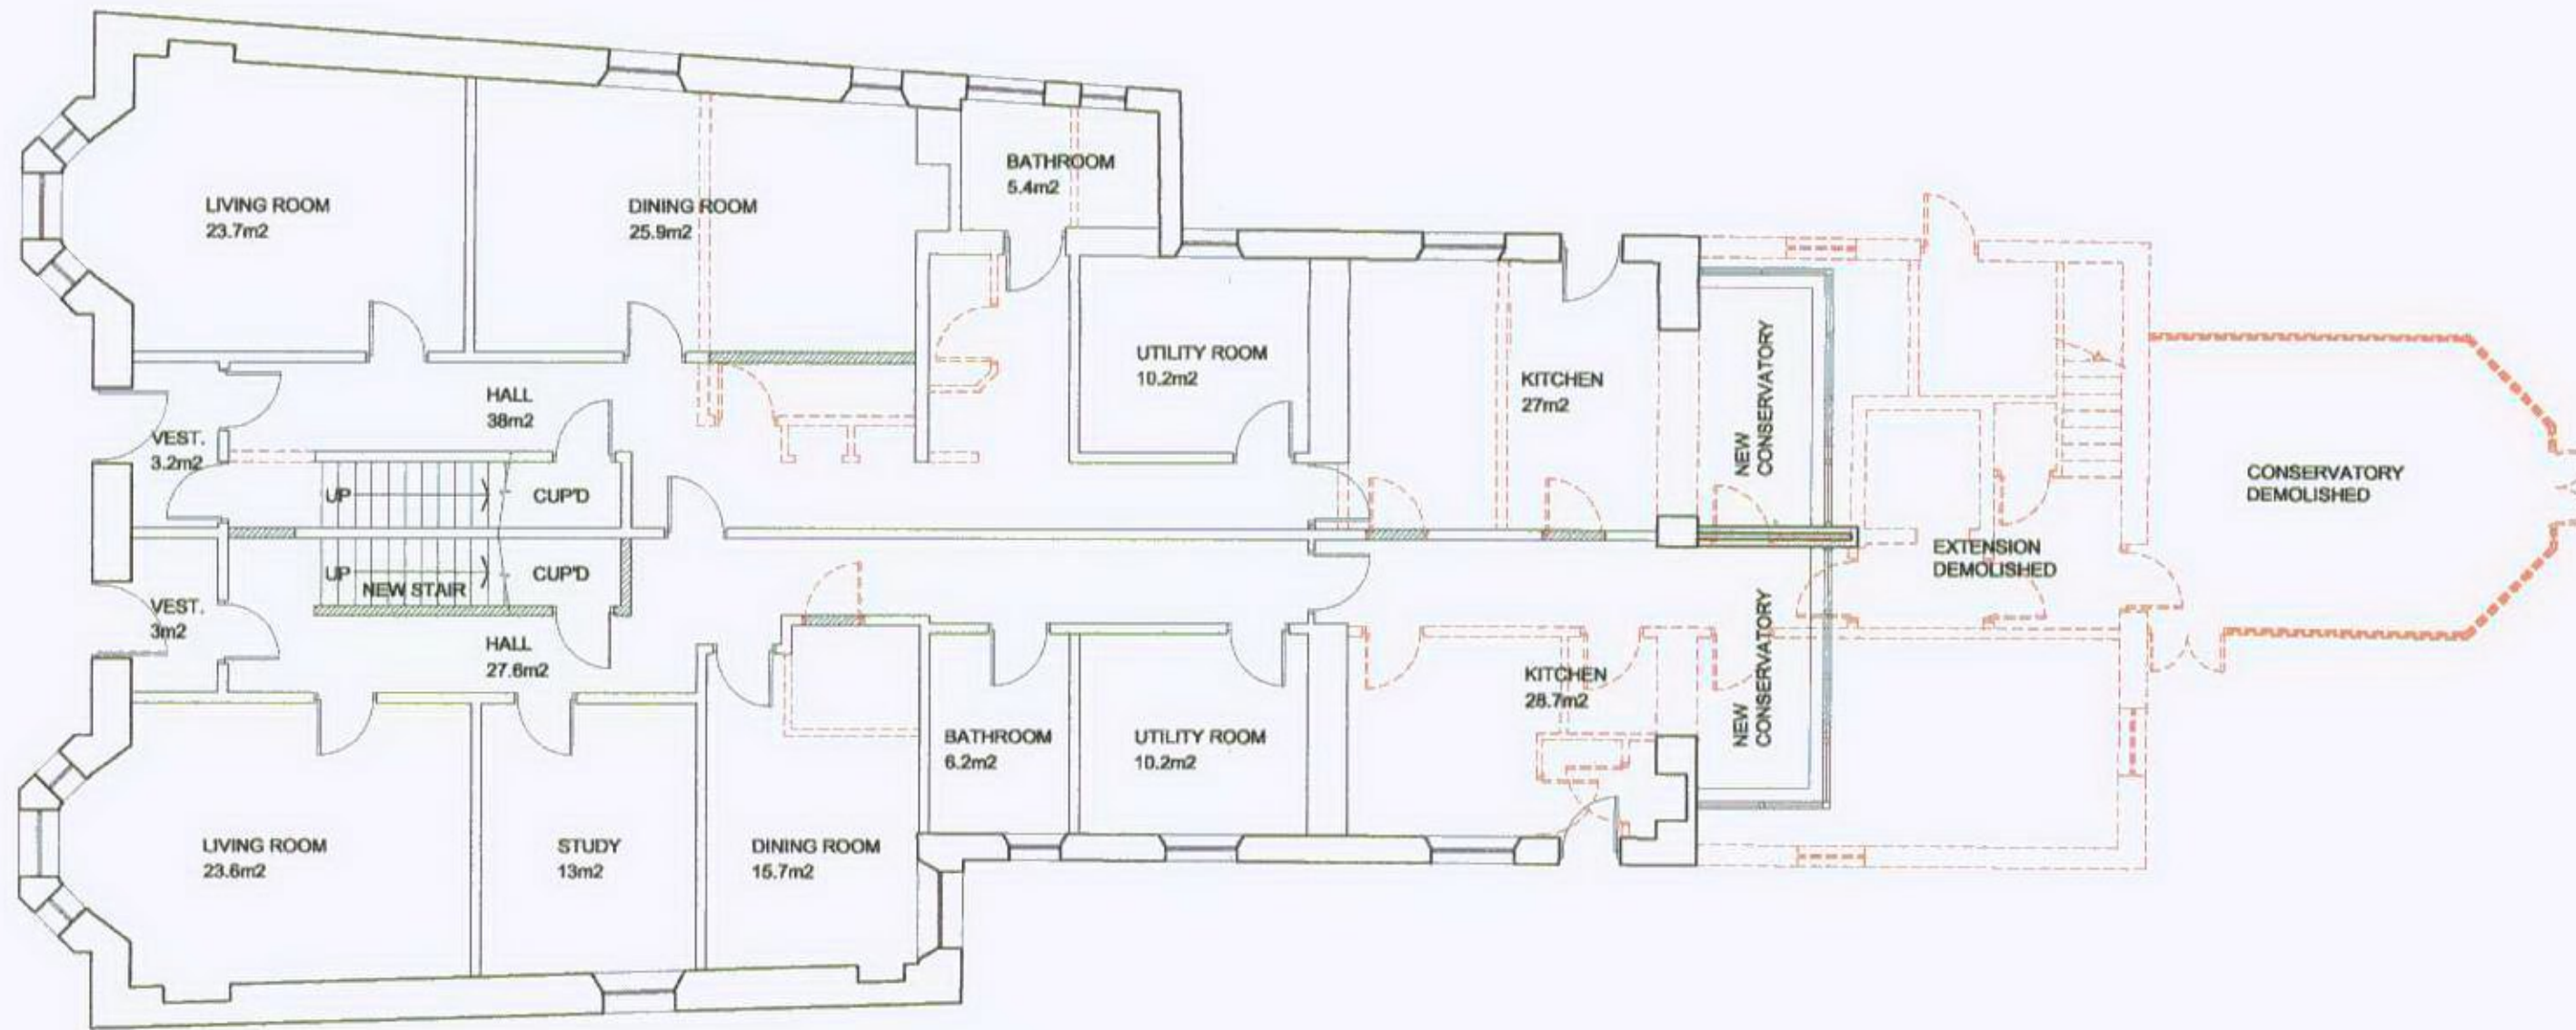

PROPOSED GROUND FLOOR PLAN (1:100)

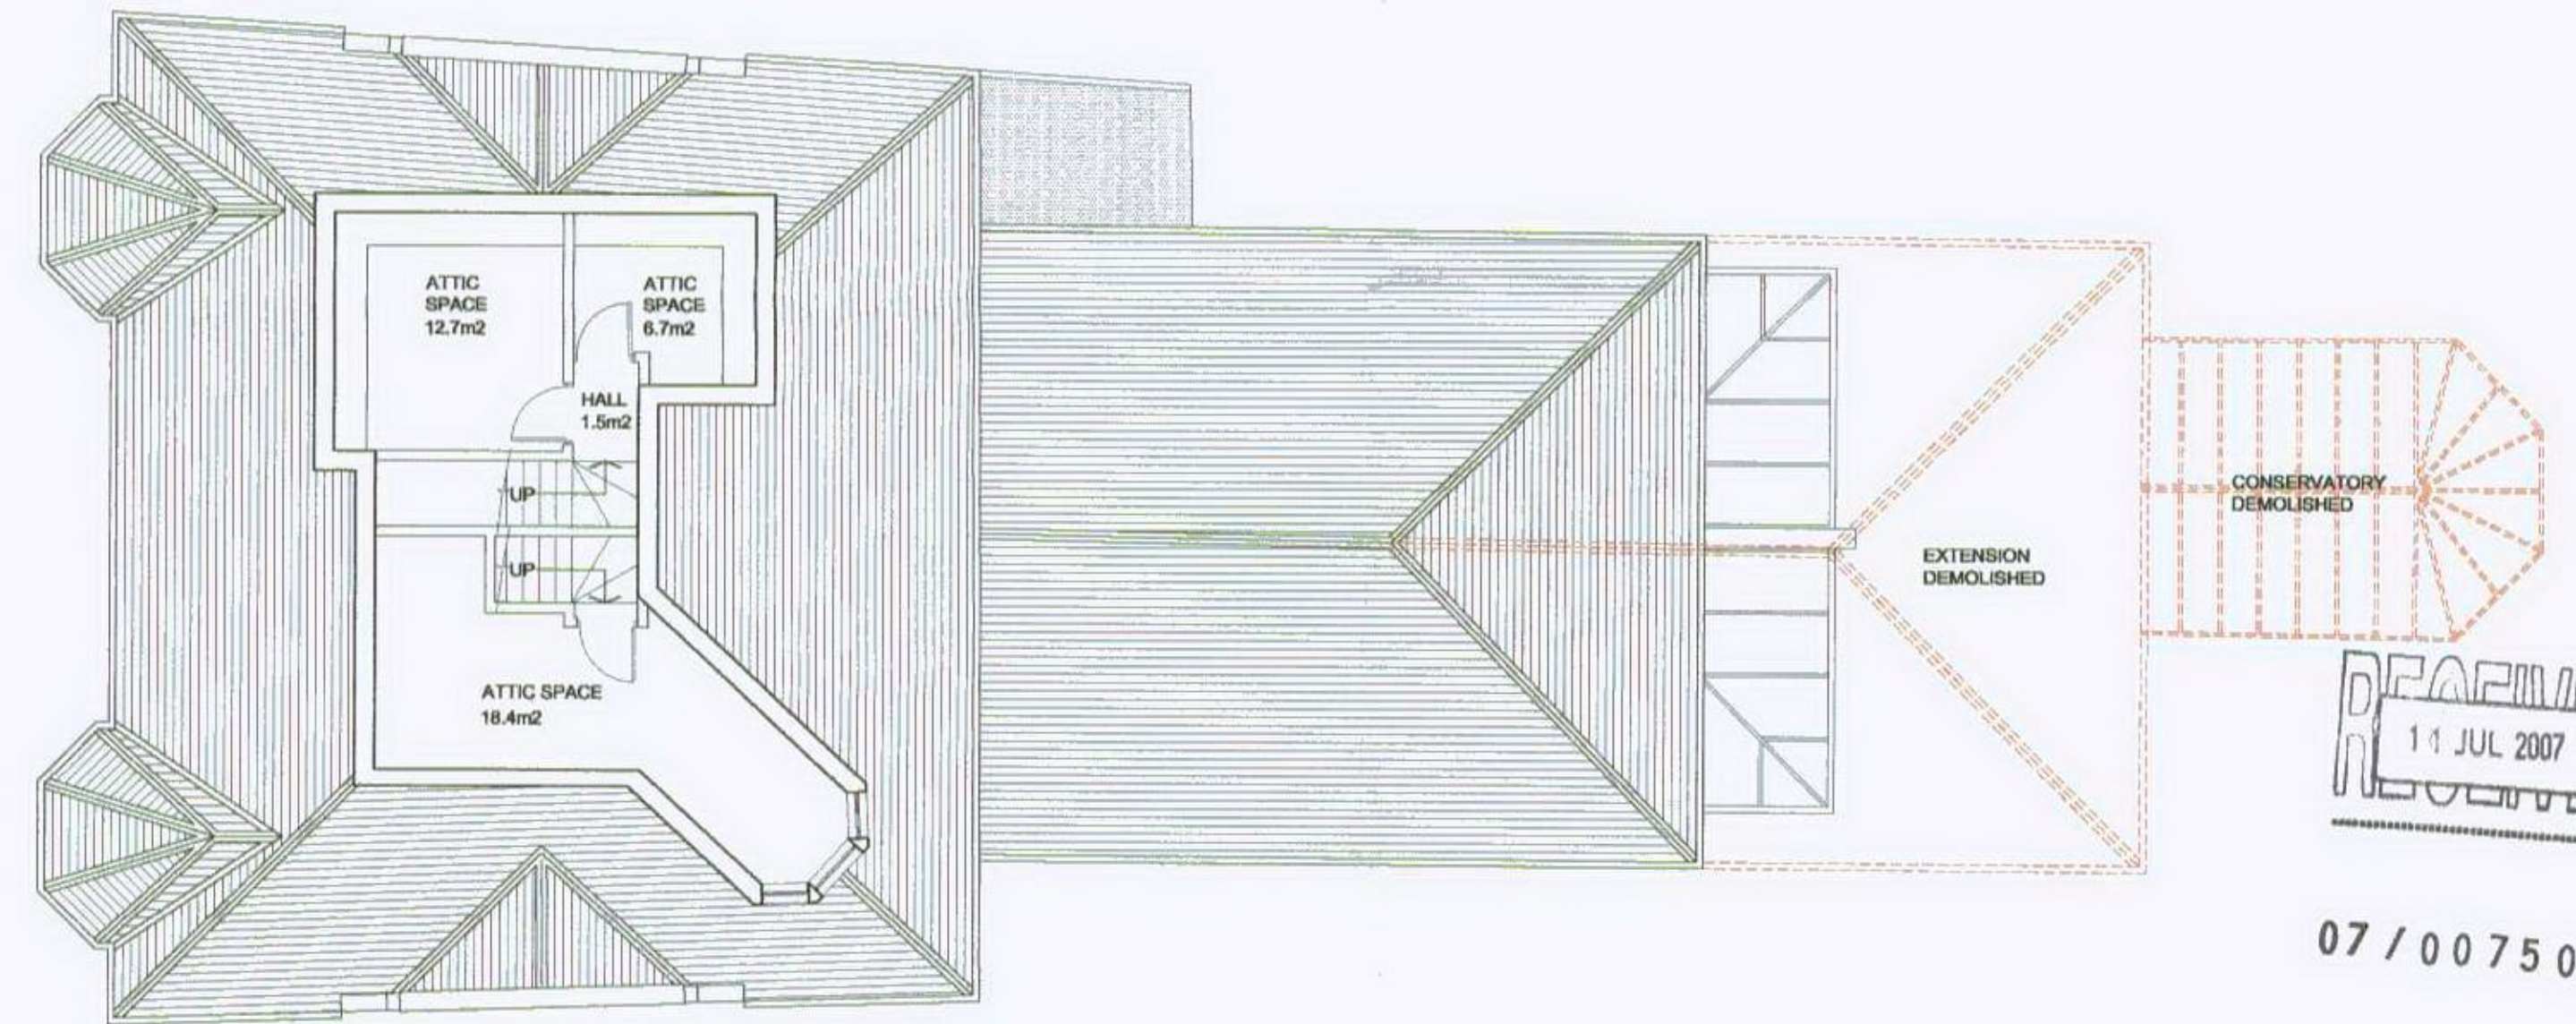

PROPOSED ATTIC PLAN (1:100)

RECEIVED
11 JUL 2007

07/00750

SMC JENKINS & MARR <small>Chartered Architects Chartered Town Planners Facilities Management Computer Visualization</small> THE STUDIOS, 8 DENWYR PLACE LANE, EDINBURGH, EH3 9EF Telephone: 0131 221 7999 Fax: 0131 221 7998 Email: info@jenkinsmarr.co.uk ABERDEEN EDINBURGH GLASGOW LONDON	Project: LEVEN HALL NURSING HOME HOPE PLACE, MUSSELBURGH CONVERSION FROM NURSING HOME TO RESIDENTIAL USE	Scale: 1:100 @A1 Job No: 0173
	Drawing: PROPOSED FLOOR PLANS	Date: JUNE '07
Client: DOW INVESTMENTS	Date: JUNE '07	Rec:

The contents of this proposal, including all plans, drawings, artwork, graphics, legends and information, and all copyright and other intellectual property rights in this proposal are the property of SMC Jenkins & Marr. Any part of this proposal should not be used by any person, including the Client, without the prior written consent of SMC Jenkins & Marr. SMC Jenkins & Marr is a wholly owned subsidiary company of the ARI Group PLC.