


Contractor to check drawing sizes and notify any discrepancies or errors to SMC Jenkins & Marr prior to the manufacture of components.



PROPOSED SITE LAYOUT (1:200)

07/00750

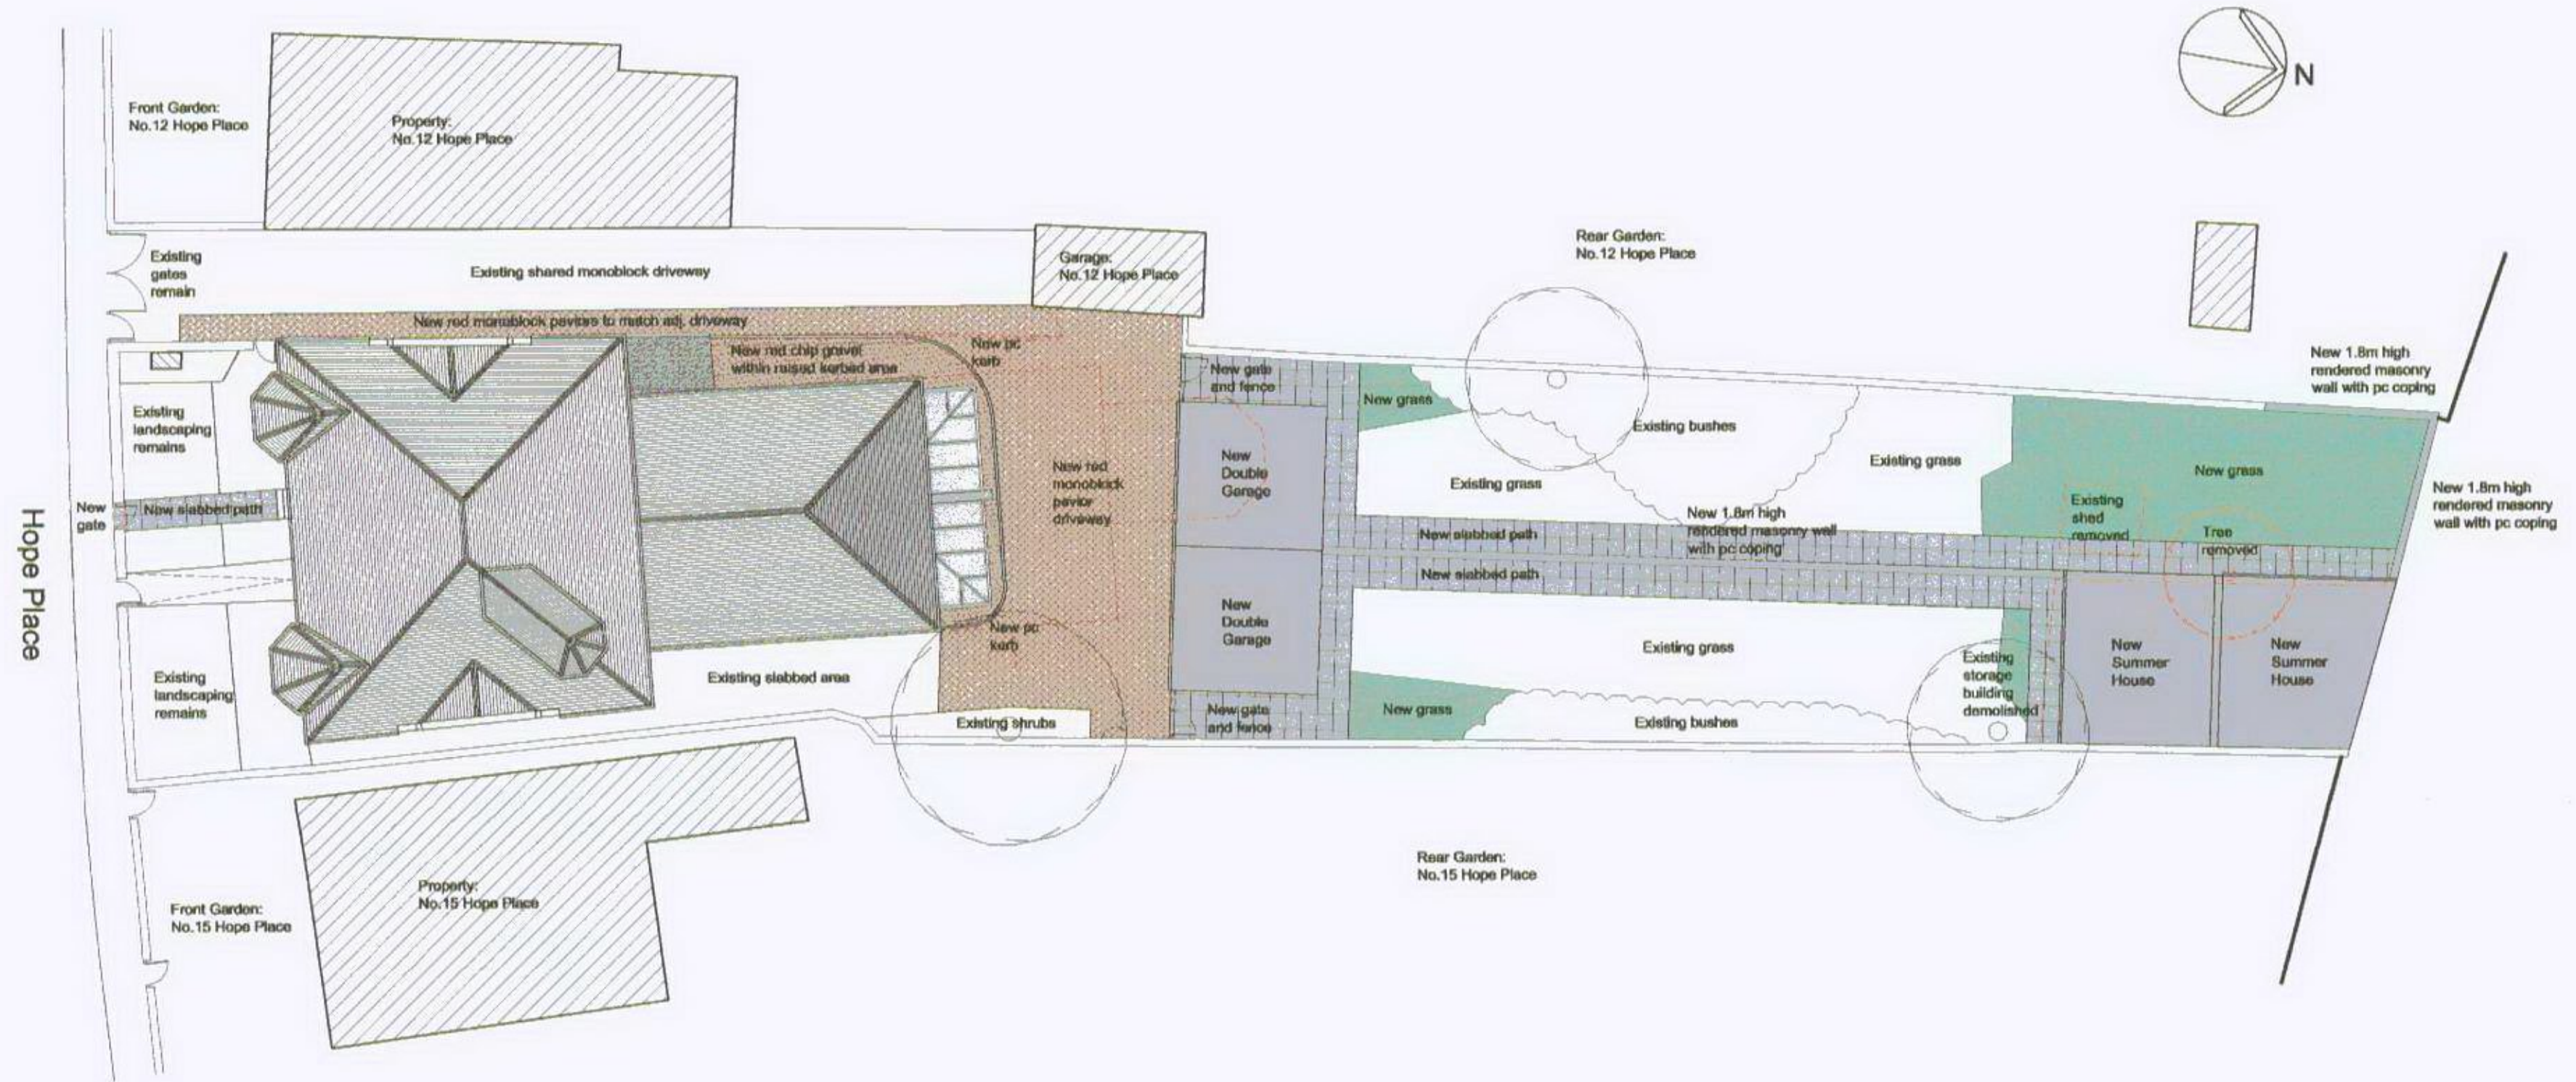

SMC JENKINS & MARR <small>Chartered Architects Chartered Town Planners Facilities Management Computer Visualisation</small> <small>THE STUDIO, 8 DEWAR PLACE LANE, EDINBURGH, EH3 9EP</small> <small>Telephone: 0131 221 7099 Fax: 0131 221 7088 Email: info@jenkinsmarr.co.uk</small> <small>ABERDEEN EDINBURGH GLASGOW LONDON</small>	Project: LEVENHALL NURSING HOME HOPE PLACE, MUSSELBURGH CONVERSION FROM NURSING HOME TO RESIDENTIAL USE	Scale: 1:200 @A2
	Drawing: PROPOSED SITE PLAN	Job No: 9173
Client: DOW INVESTMENTS	Date: JUNE '07	Draw No: PL (0) 0004
File Name:	Date:	Draw:

The contents of this proposal, including all ideas, drawings, artwork, graphics, layouts and information, and all copyright and other intellectual property rights in this proposal are the property of SMC Jenkins & Marr. Any part of this proposal should not be used by any person, including the Client, without the prior written consent of SMC Jenkins & Marr. SMC Jenkins & Marr is a wholly owned subsidiary company of the A&M Group Plc.