


NOTE:
SURVEY CARRIED OUT IN 2012.

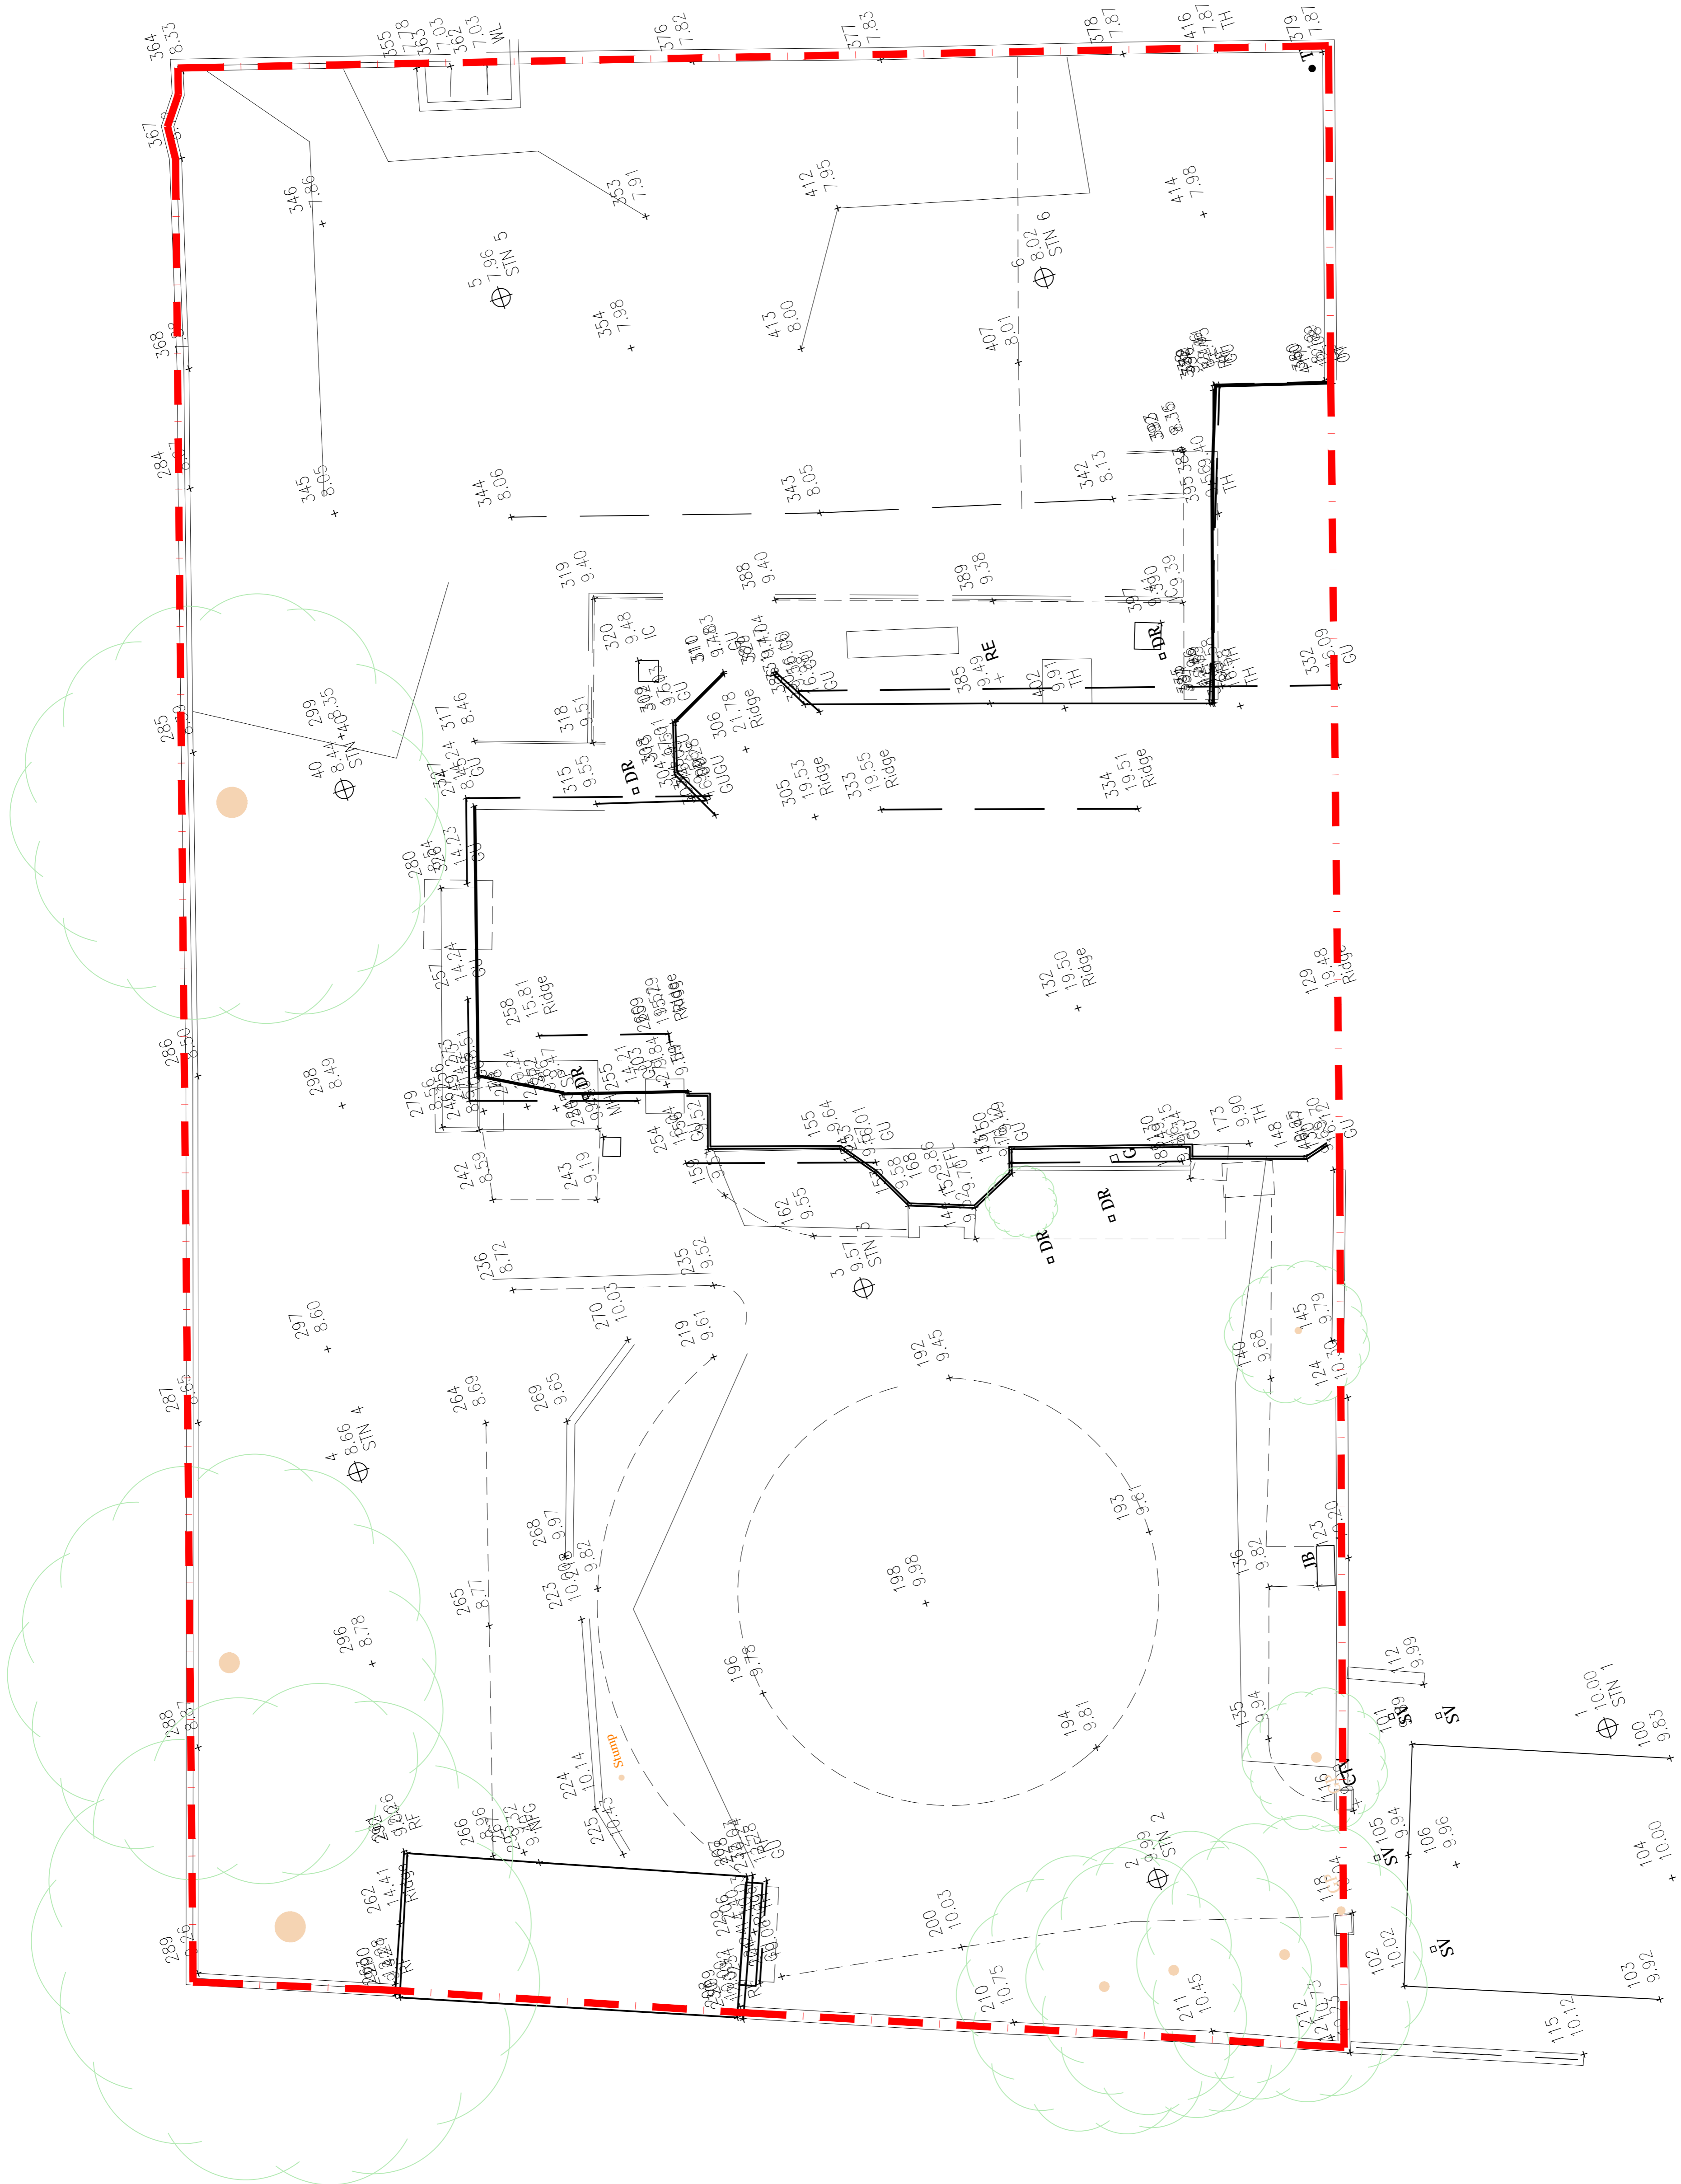

This drawing is copyright. All dimensions and details are to be verified on site. Any discrepancies are to be notified to the Architect prior to work commencing. Do not scale from drawings.

Notes	Rev	Description	Date	By

Content	EXISTING SITE PLAN
Client	THE AKBAR FAMILY
Project	46 PARK ROAD, EDINBURGH
Date	29.12.17
Paper size	A1
Project Code	906
Drawing Scale	1:50 @ A1, 1:100 @ A3
Drawn by	HB
Drawing No.	PL-01
Checked	
Revision	

covellmathews
ARCHITECTS
6 Manor Place, Edinburgh, EH3 7DD
edinburgh@covellmathews.co.uk
www.covellmathews.co.uk
10131 226 3366

PLANNING