


01 Site Plan
1:1000@A3

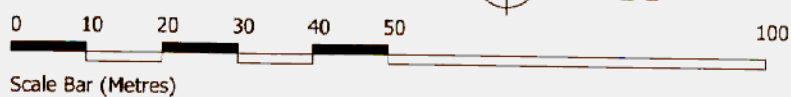

Site Boundary

REV. DESCRIPTION	DATE	DRAWN	CHECKED	STAGE	STATUS	PROJECT	DRAWING TITLE	Consultant Architects and interior designers The Gorge Place One 39 Balc Farm Road Edinburgh EH10 3LE T: 0131 452 8590 F: 0131 452 8591 admin@kennethreid.co.uk www.kennethreid.co.uk	 KENNETH REID ARCHITECTS	DATE: APR' 2016 CONTRACT NO: 1165 SCALE: 1:1000@A3 DRAWING NO: P2(2)-001	DRAWN: KG CHECKED: KR REVISION:
				PLANNING	FORMAL	WIREWORKS MURIESTON CRESCENT	LOCATION PLAN				
				CLIENT		HARRINGTON LAND					

01