

NORTH




This drawing is copyright. All dimensions and details are to be verified on site. Any discrepancies are to be notified to the Architect prior to work commencing. Do not scale from drawings.

Notes	Rev	Description	Date	By

Content	EXISTING GROUND FLOOR PLAN		
Client	THE AKBAR FAMILY		
Project	46 PARK ROAD, EDINBURGH		
Date	29.12.17	Drawing Scale	1:100 @ A1, 1:200 @ A3
Paper size	A1	Drawn by	HB Checked
Project Code	906	Drawing No.	PL-02 Revision

**covellmatthews**  
ARCHITECTS  
6 Manor Place, Edinburgh, EH3 7DD  
edinburgh@covellmatthews.co.uk  
www.covellmatthews.co.uk  
t.0131 226 3366

PLANNING

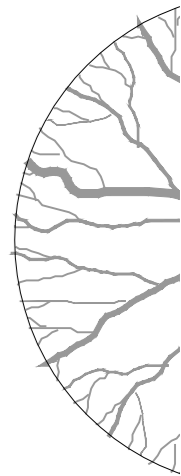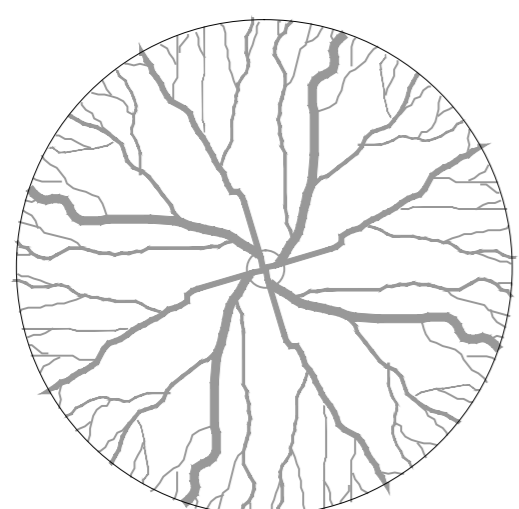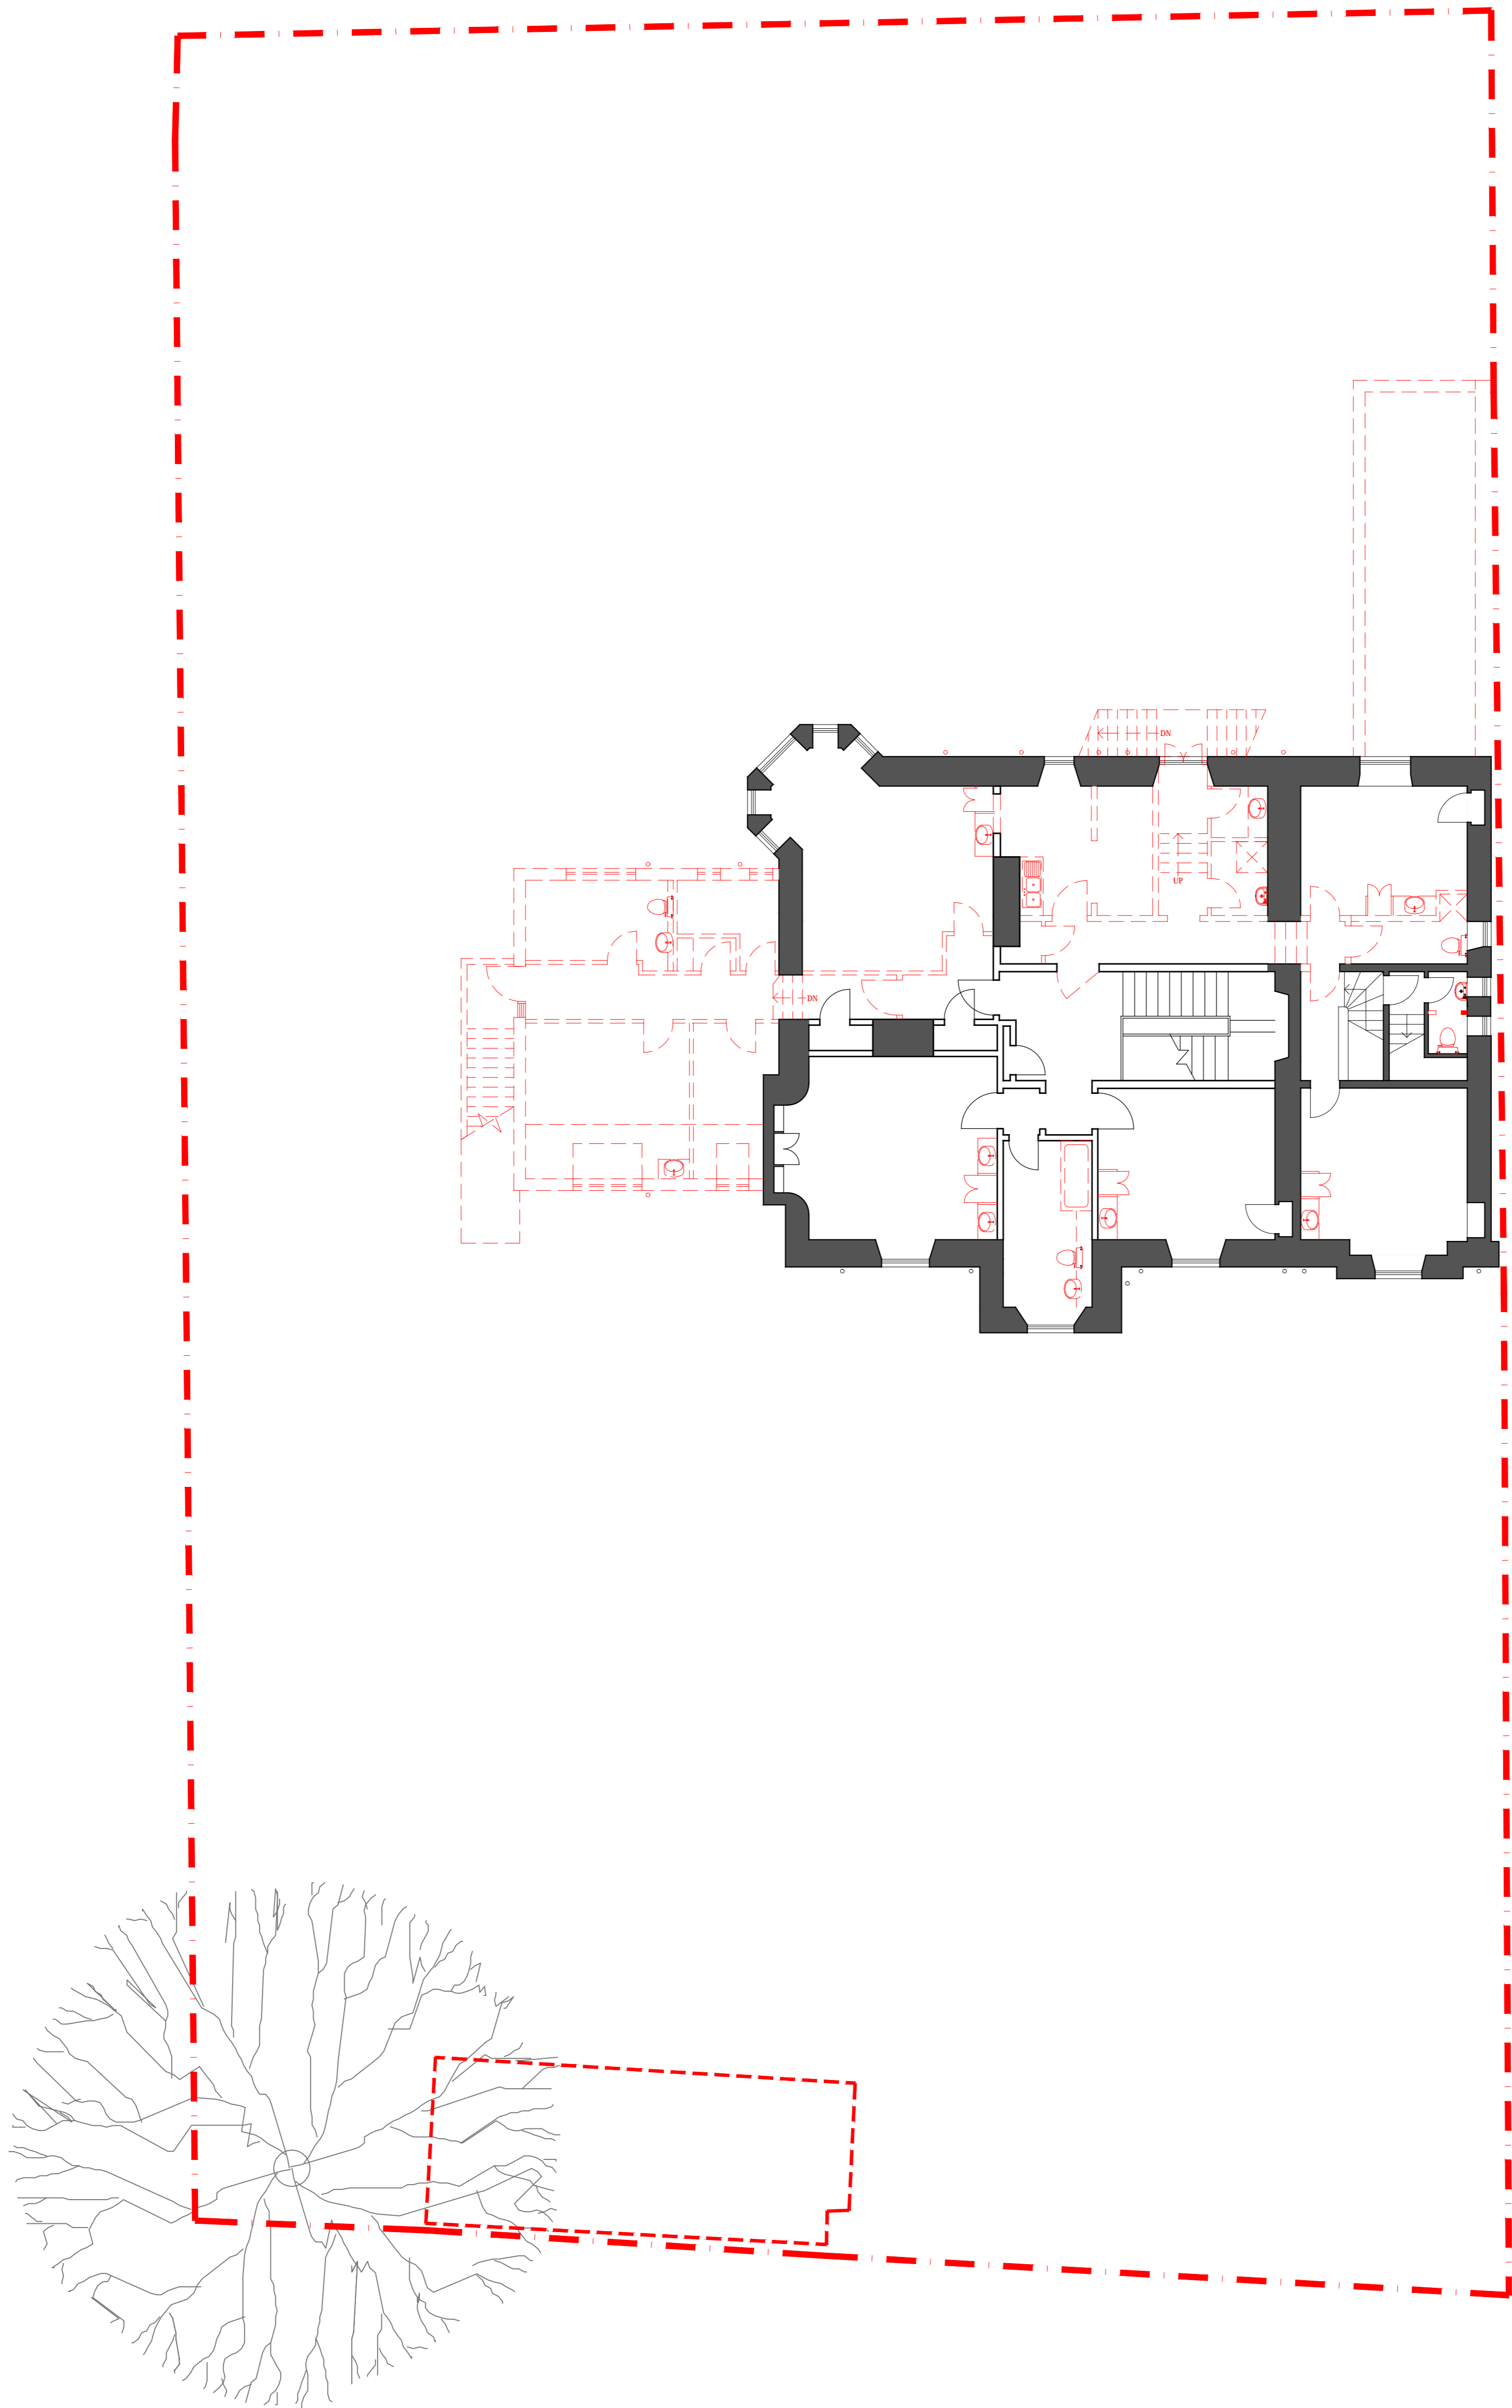


Notes	Rev	Description	Date	By
-------	-----	-------------	------	----

This drawing is copyright. All dimensions and details are to be verified on site. Any discrepancies are to be notified to the Architect prior to work commencing. Do not scale from drawings.

Content	EXISTING FIRST FLOOR PLAN		
Client	THE AKBAR FAMILY		
Project	46 PARK ROAD, EDINBURGH		
Date	29.12.17	Drawing Scale	1:100@ A1, 1:200@A3
Paper size	A1	Drawn by	HB
		Checked	
Project Code	906	Drawing No.	PL-03
		Revision	

**covellmatthews**  
ARCHITECTS  
6 Manor Place, Edinburgh, EH3 7DD  
edinburgh@covellmatthews.co.uk  
www.covellmatthews.co.uk  
10131 226 3366

PLANNING

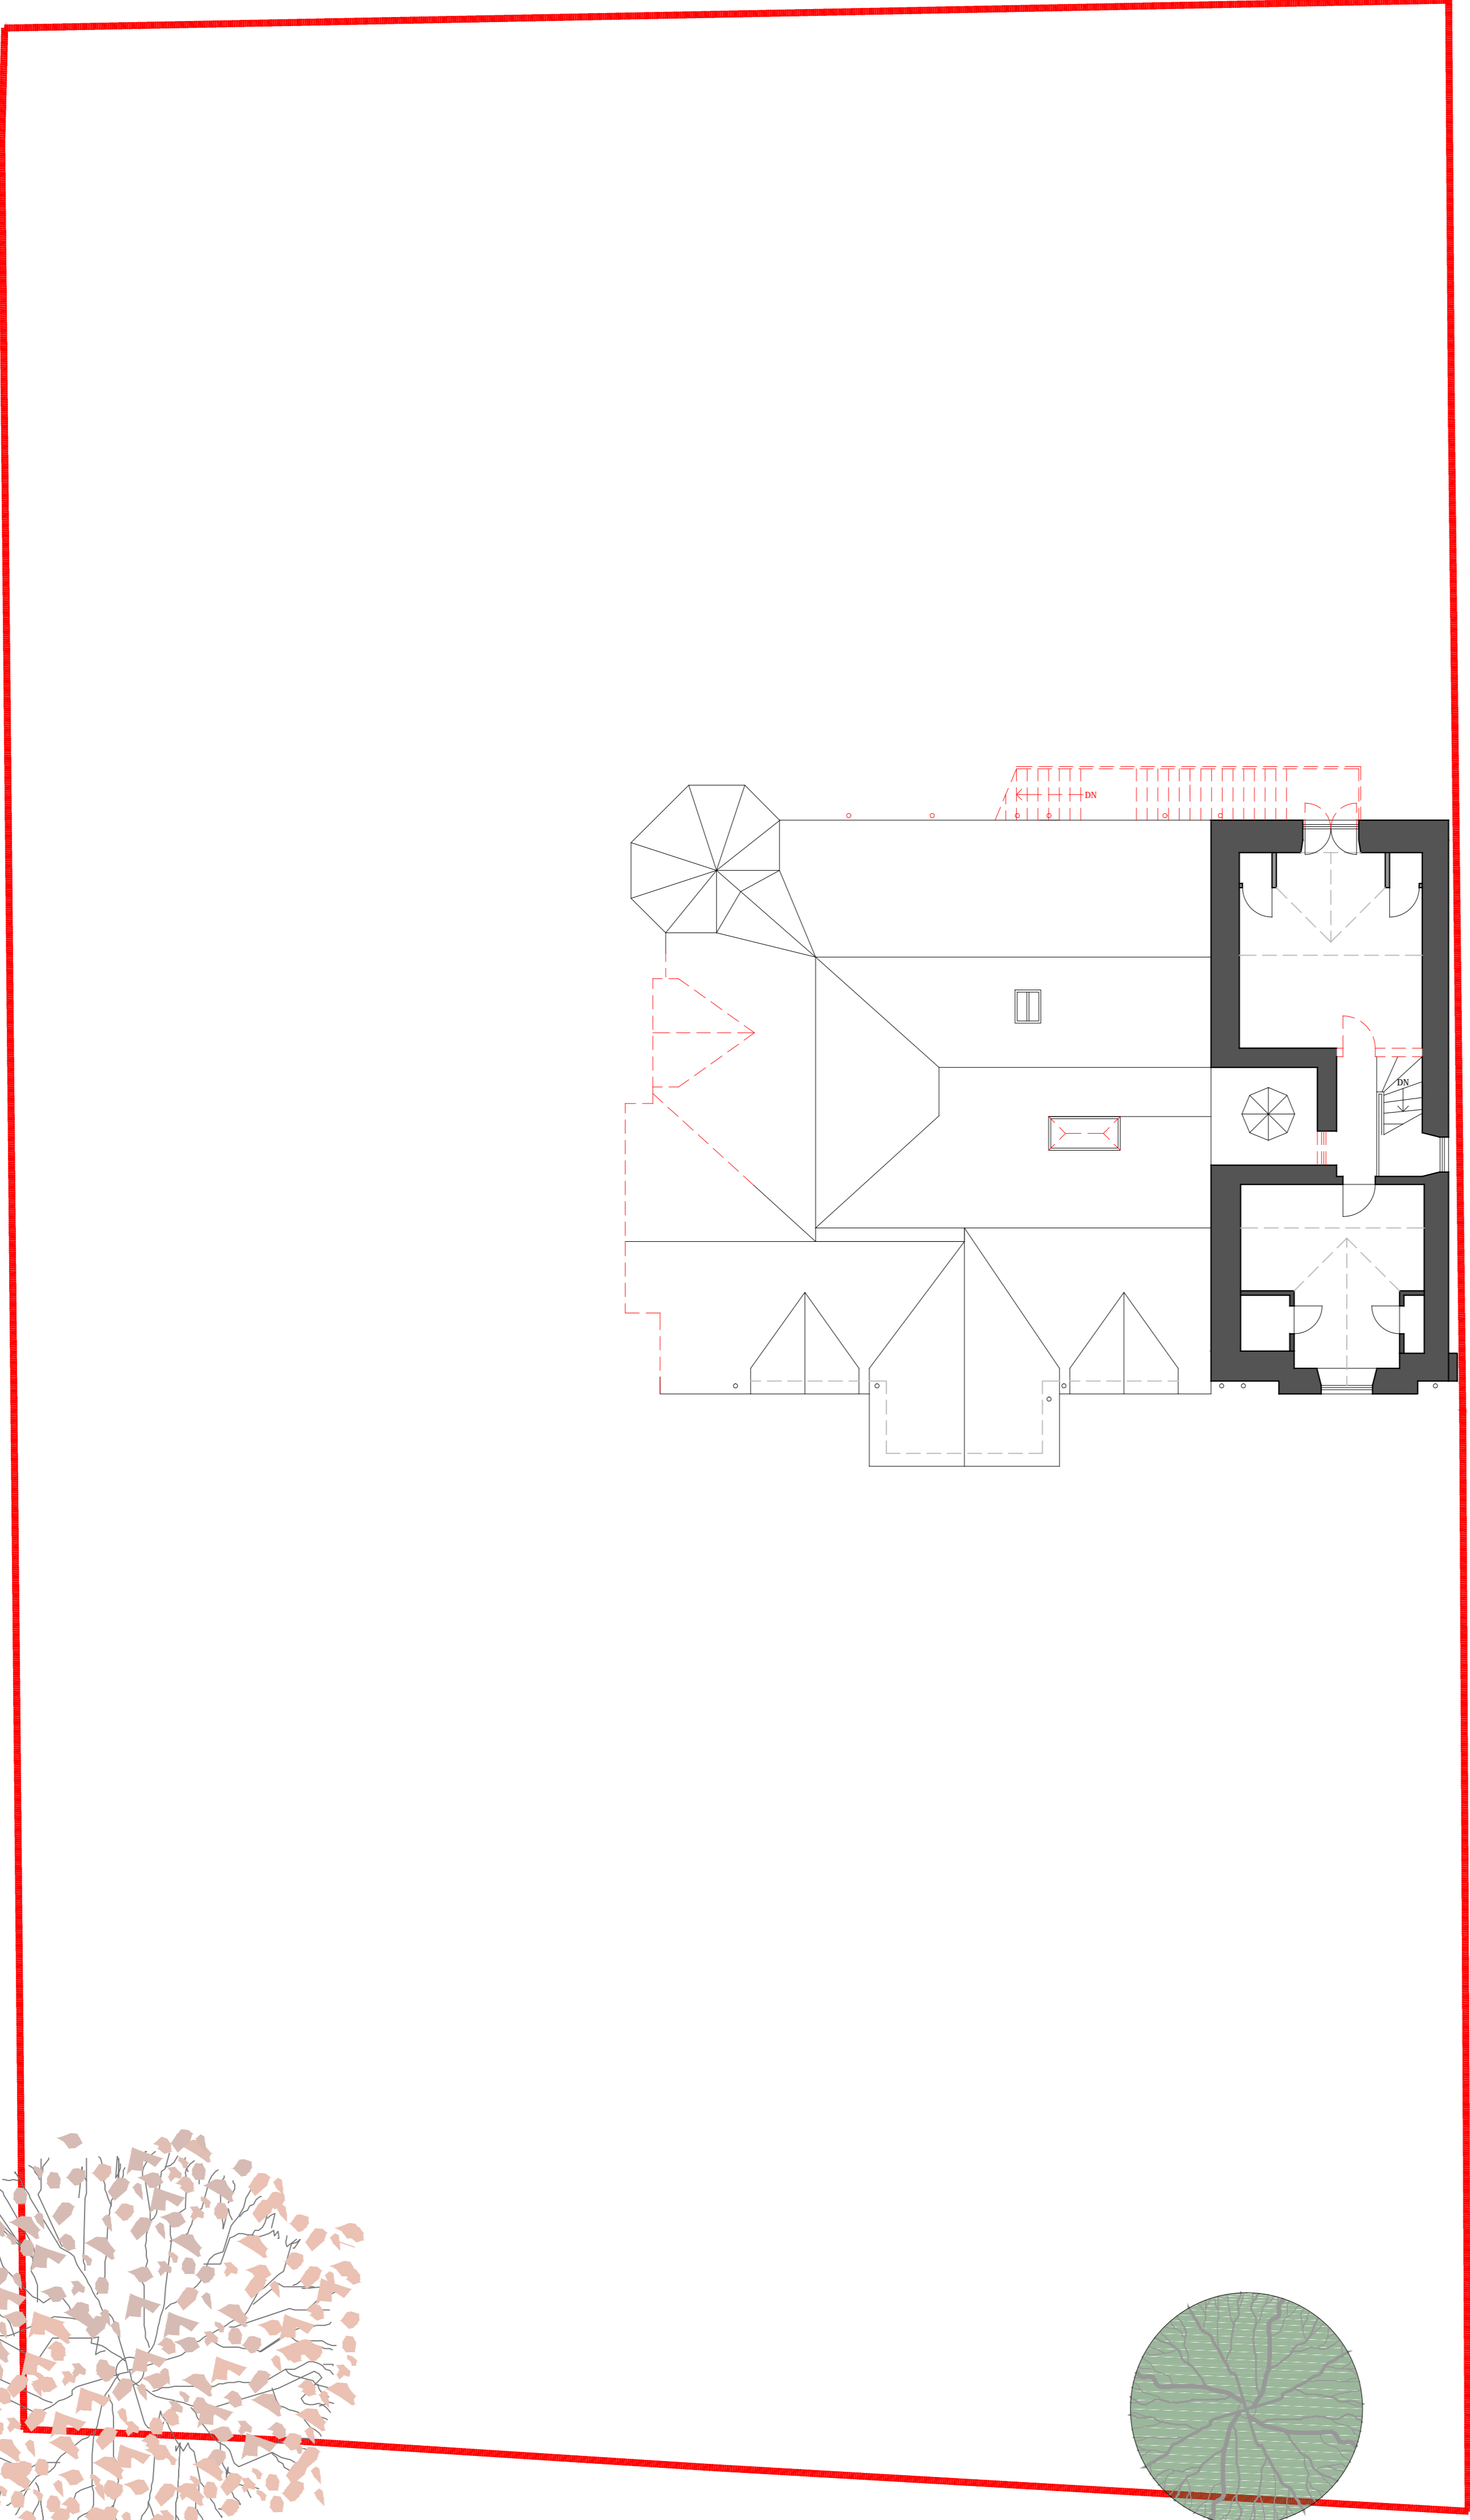

This drawing is copyright. All dimensions and details are to be verified on site. Any discrepancies are to be notified to the Architect prior to work commencing. Do not scale from drawings.

Notes	Rev	Description	Date	By
-------	-----	-------------	------	----


Content	EXISTING SECOND FLOOR PLAN		
Client	THE AKBAR FAMILY		
Project	46 PARK ROAD, EDINBURGH		
Date	29.12.17	Drawing Scale	1:100 @ A1, 1:200 @ A3
Paper size	A1	Drawn by	HB Checked
Project Code	906	Drawing No.	PL-04 Revision

**covellmatthews**  
ARCHITECTS  
6 Manor Place, Edinburgh, EH3 7DD  
edinburgh@covellmatthews.co.uk  
www.covellmatthews.co.uk  
t.0131 226 3366


PLANNING




south

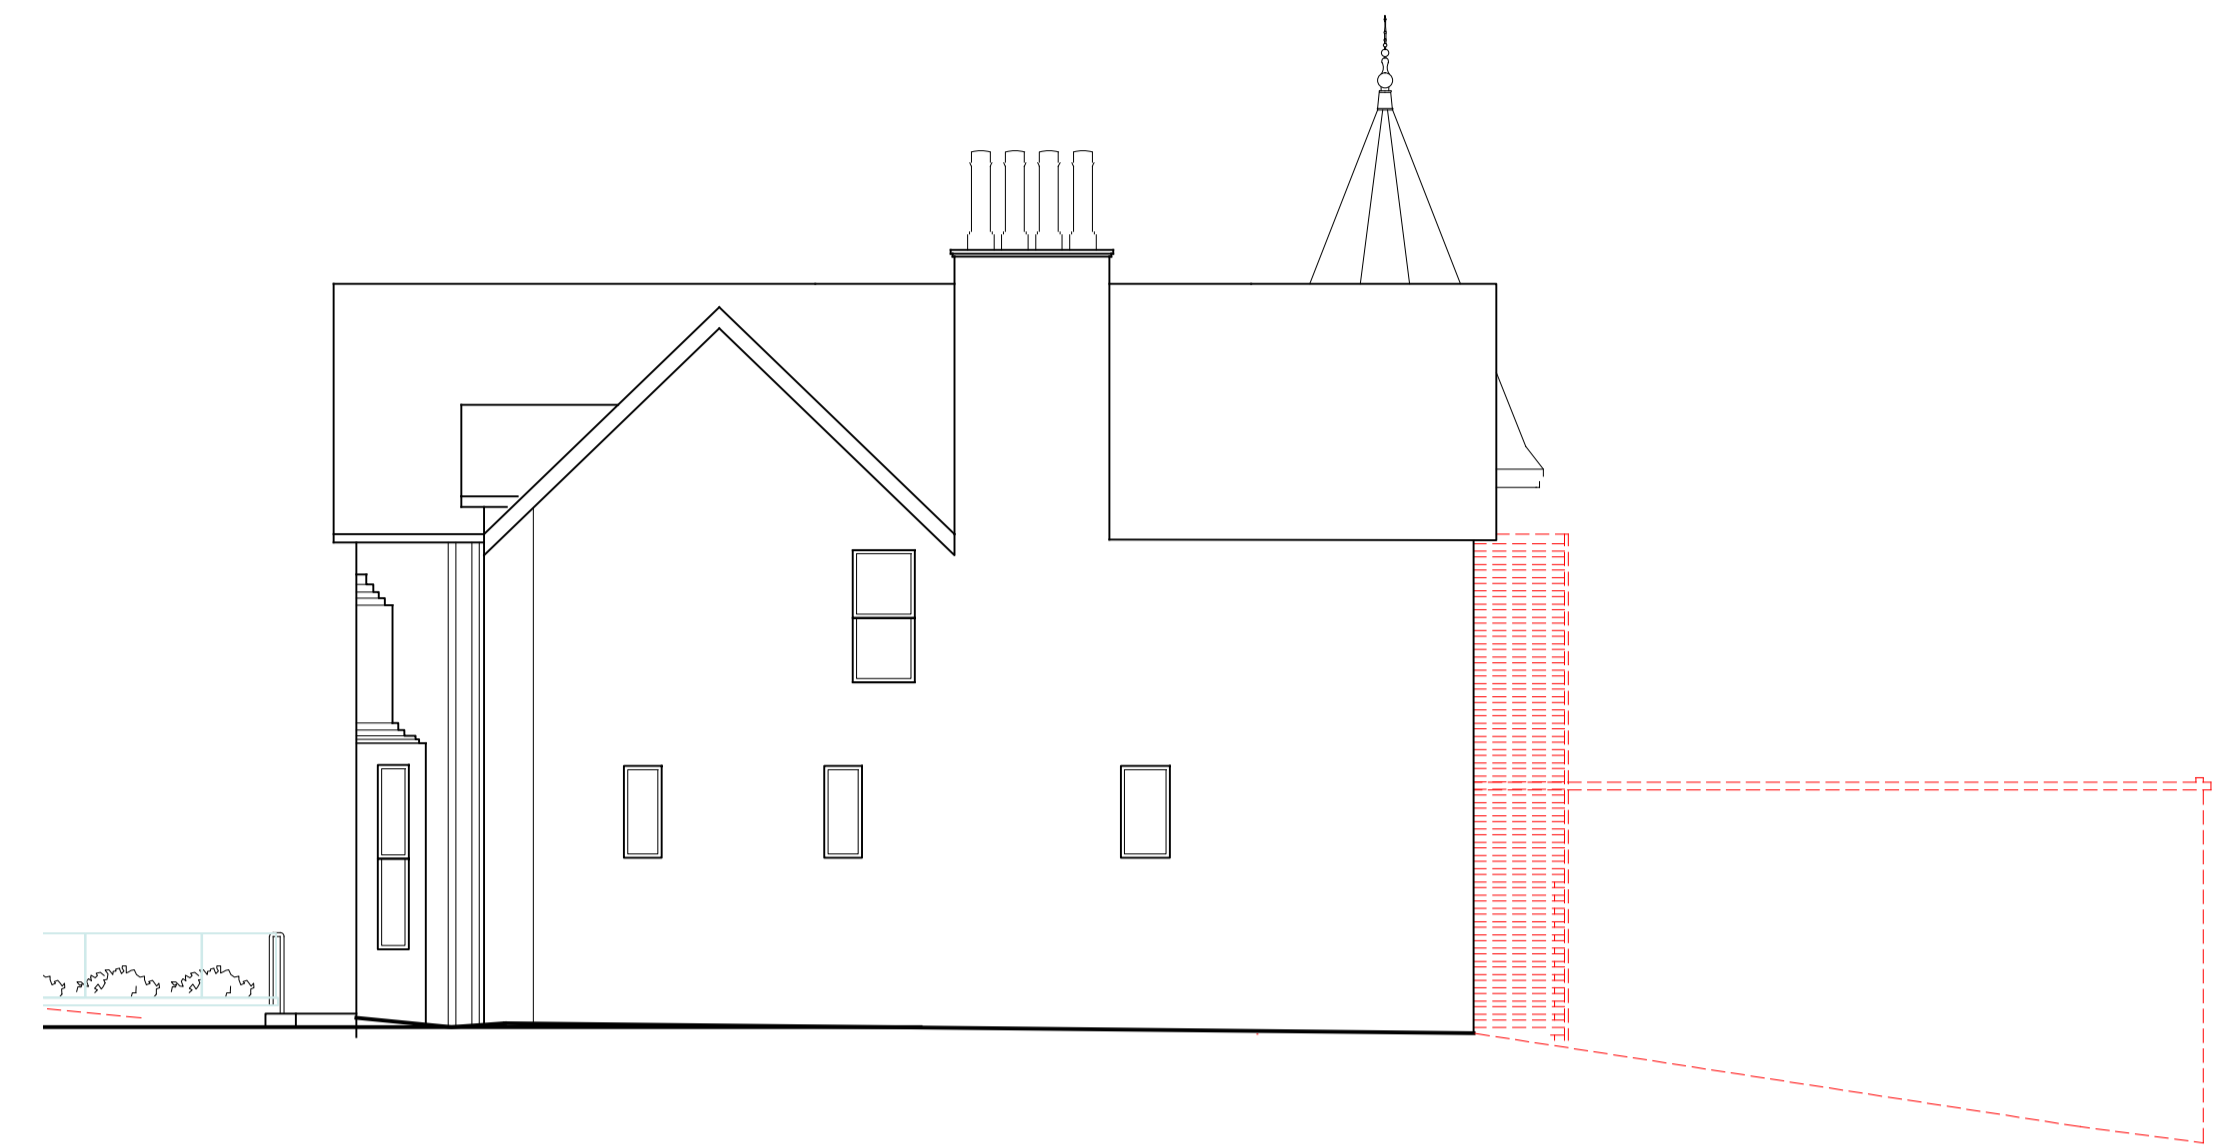

east

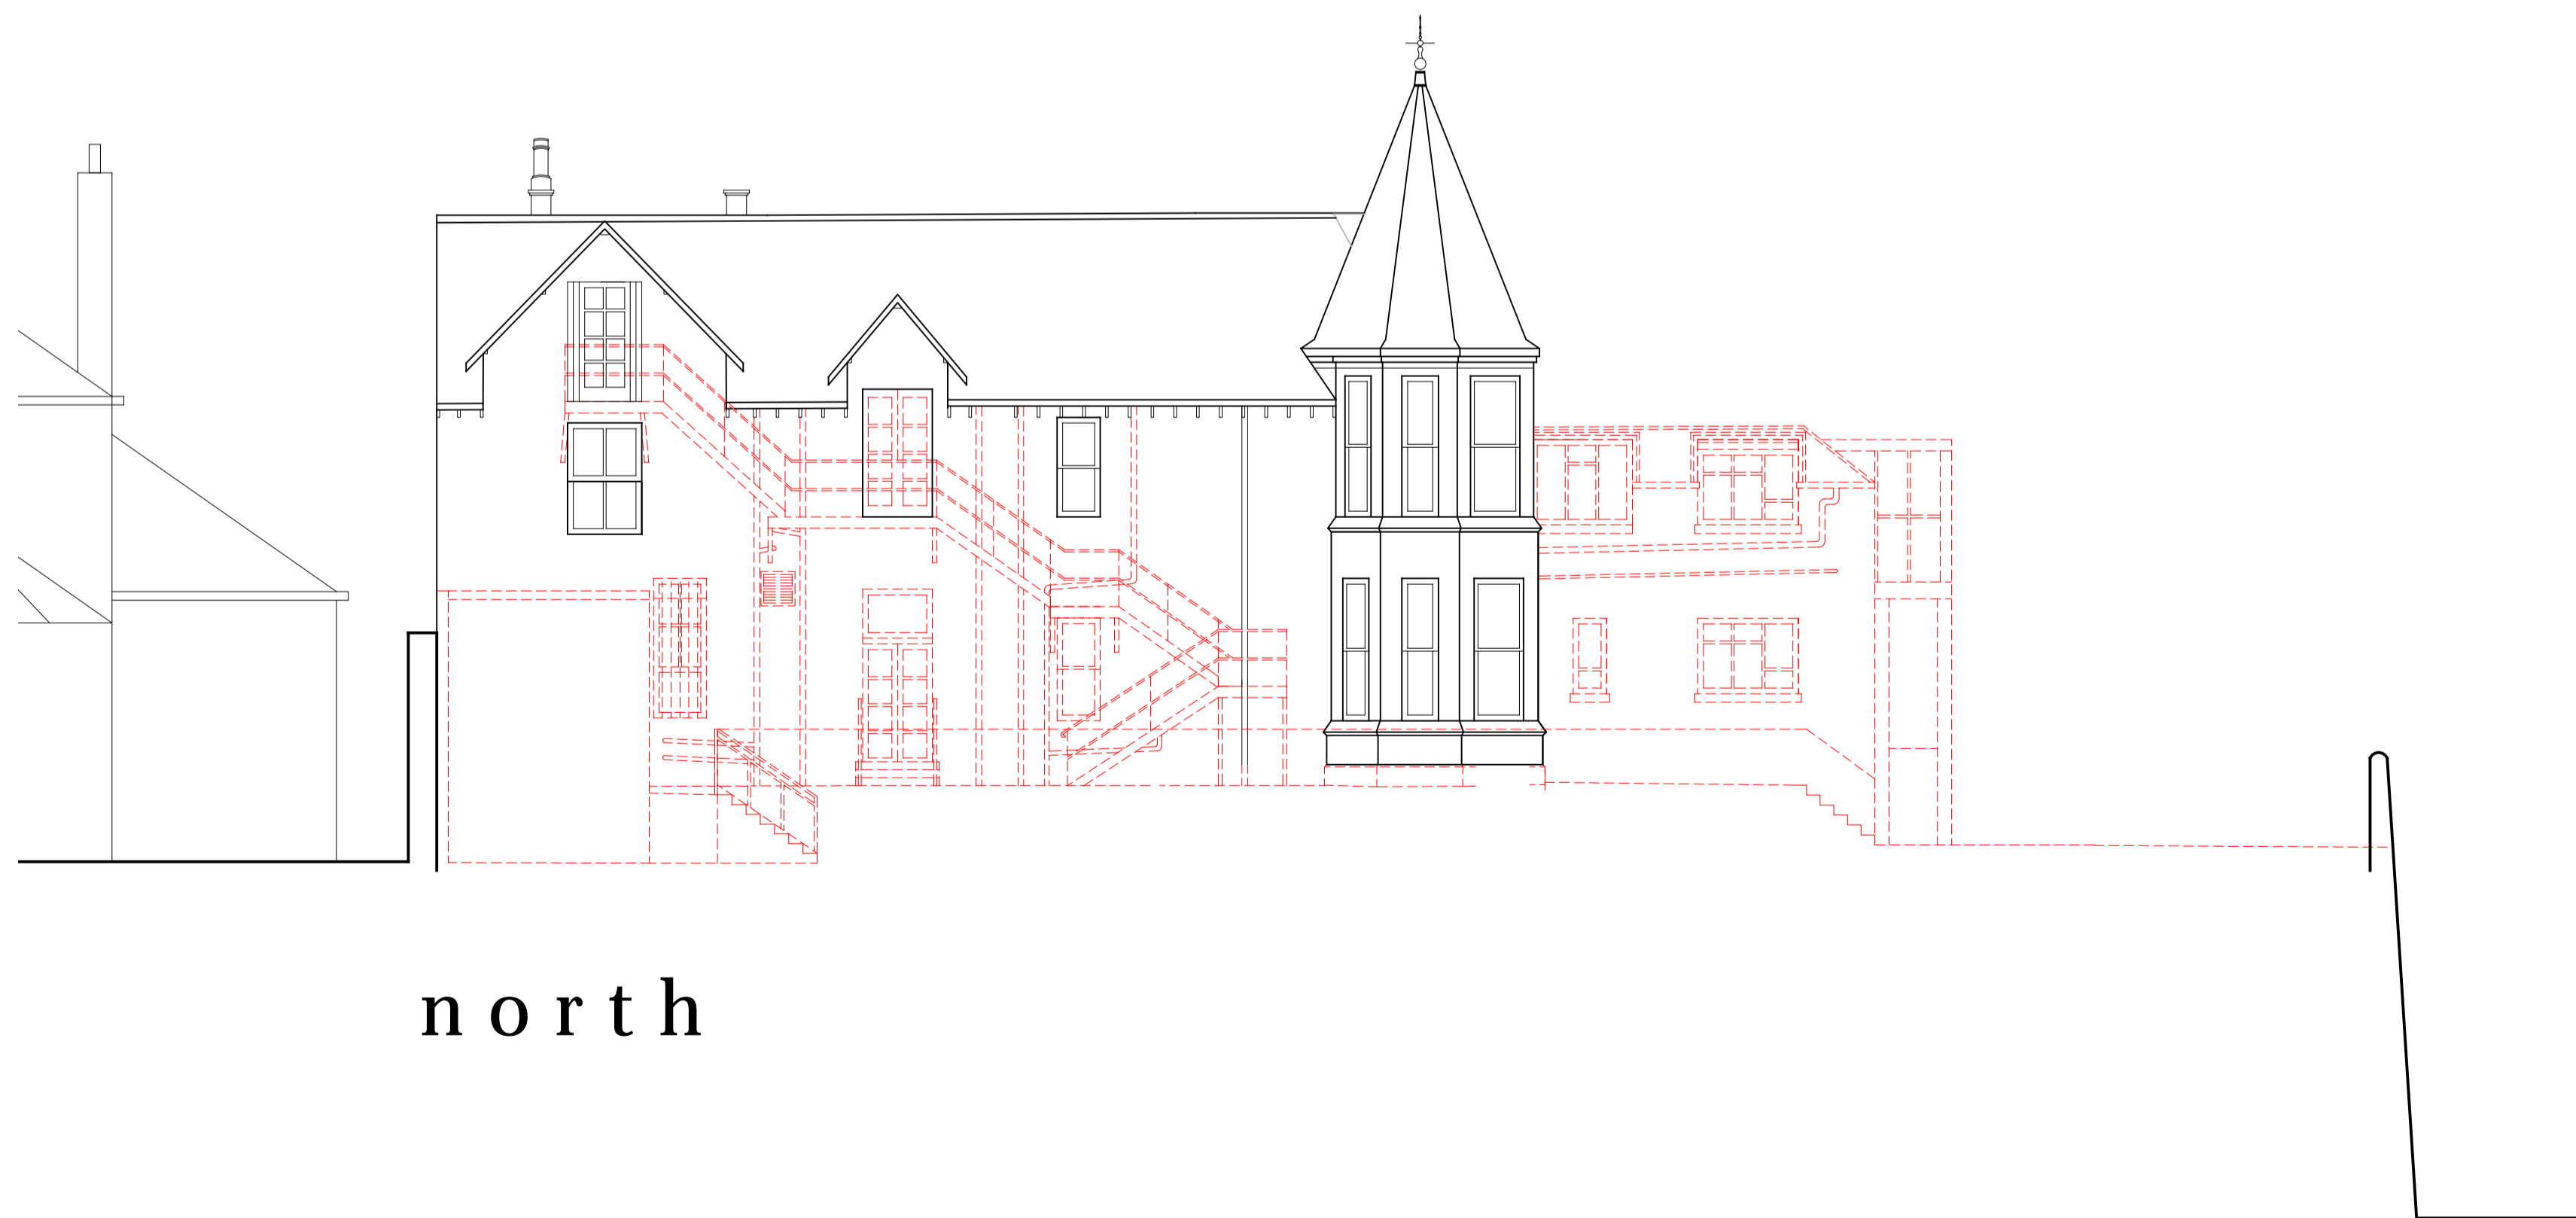


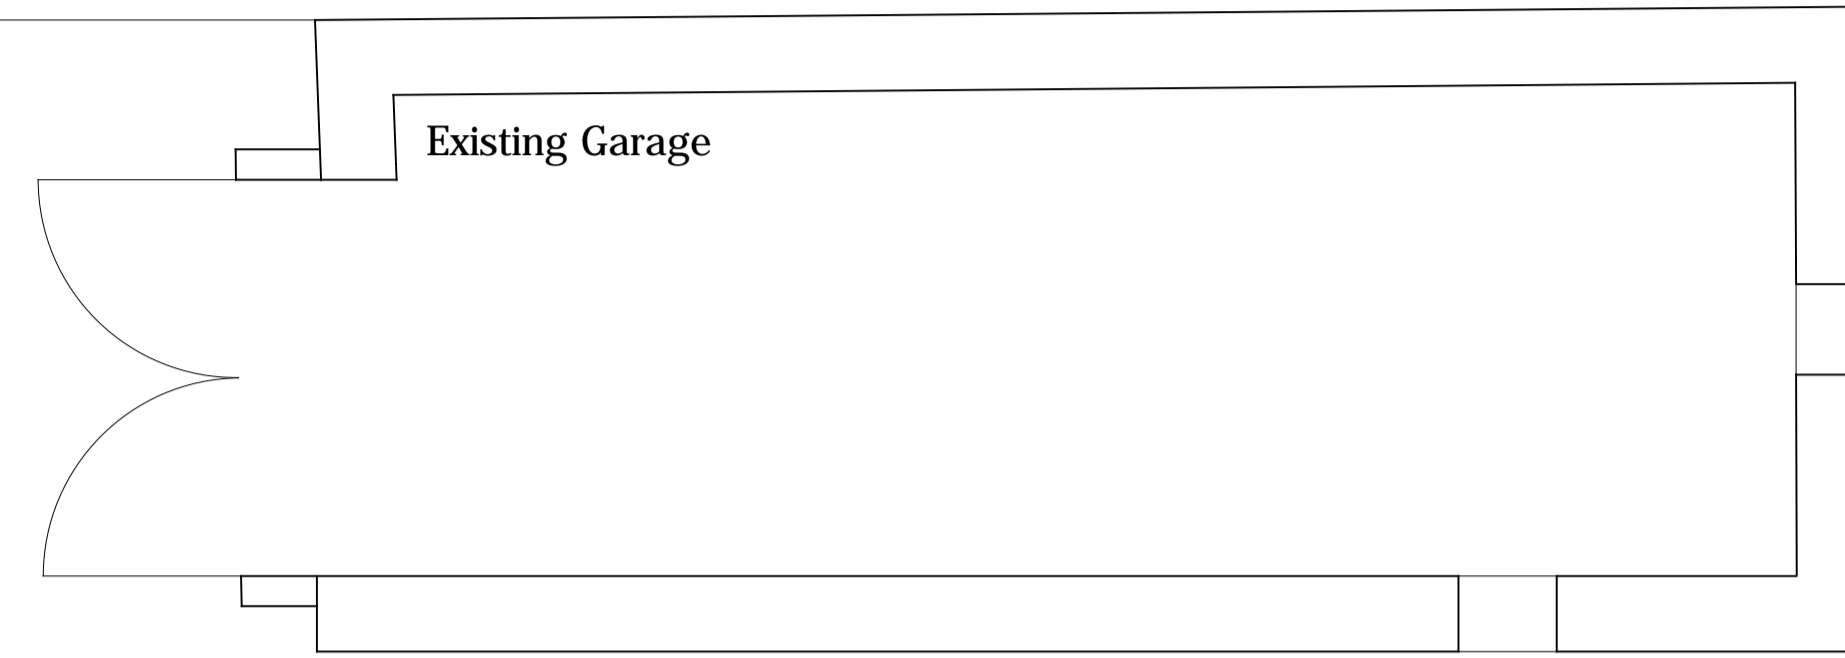
north

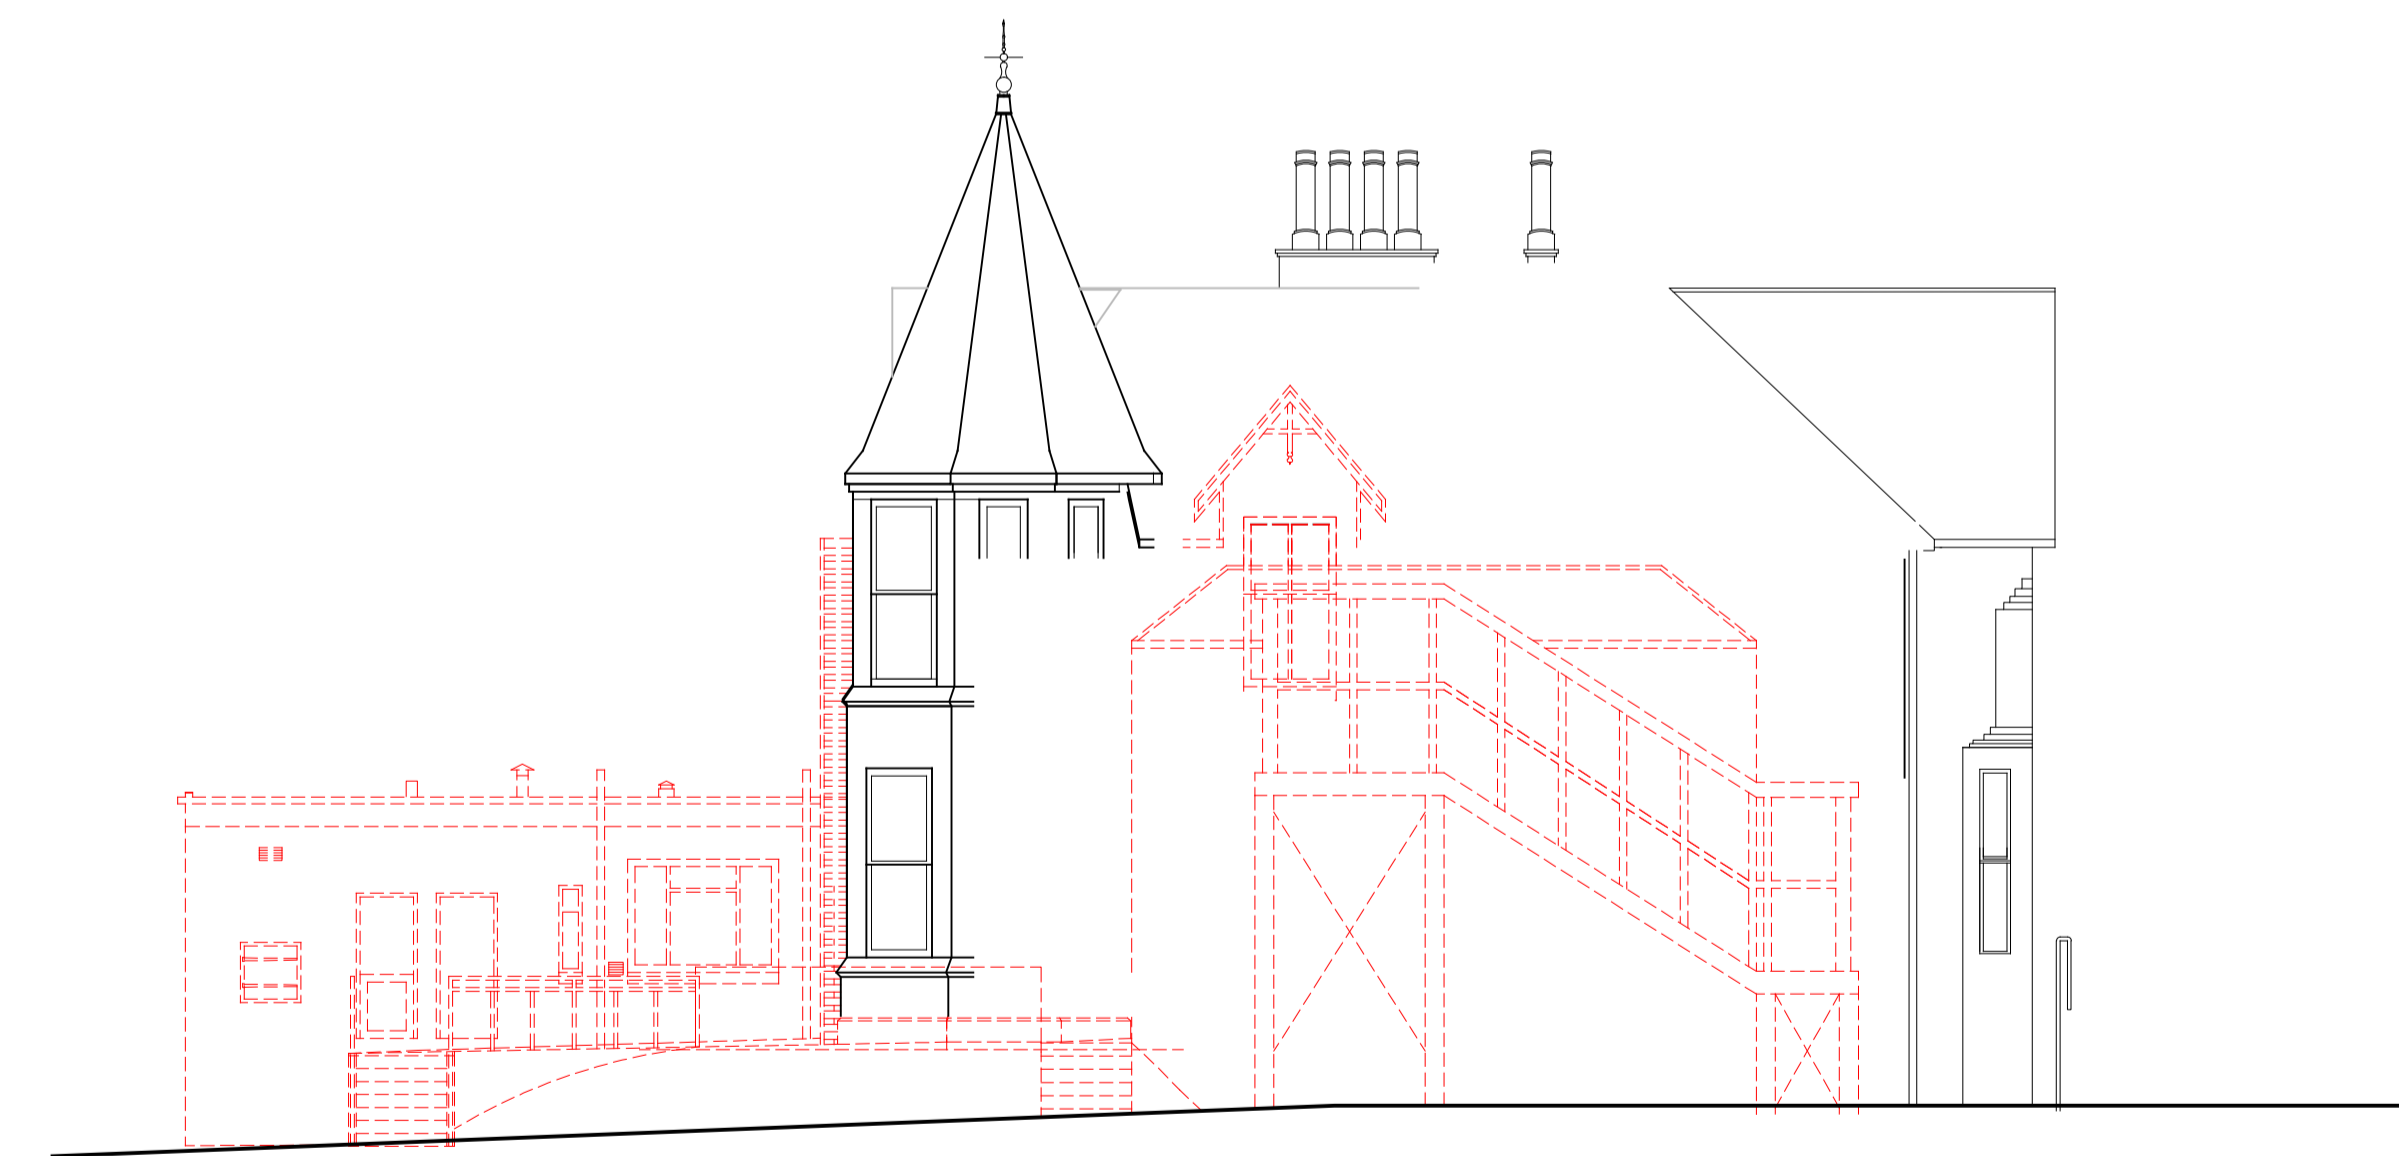


west

This drawing is copyright. All dimensions and details are to be verified on site. Any discrepancies are to be notified to the Architect prior to work commencing. Do not scale from drawings.


Content	EXISTING ELEVATIONS			 6 Manor Place, Edinburgh, EH3 7DD edinburgh@covellmatthews.co.uk www.covellmatthews.co.uk t:0131 226 3366
Client	THE AKBAR FAMILY			
Project	46, PARK ROAD, EDINBURGH			
Date	29.12.17	Drawing Scale	1:50 @ A1, 1:100 @ A3	<div style="border: 1px solid black; padding: 2px; display: inline-block;">PLANNING</div>
Paper size	A1	Drawn by	HB Checked	
Project Code	906	Drawing No.	PL-06 Revision	




Plan

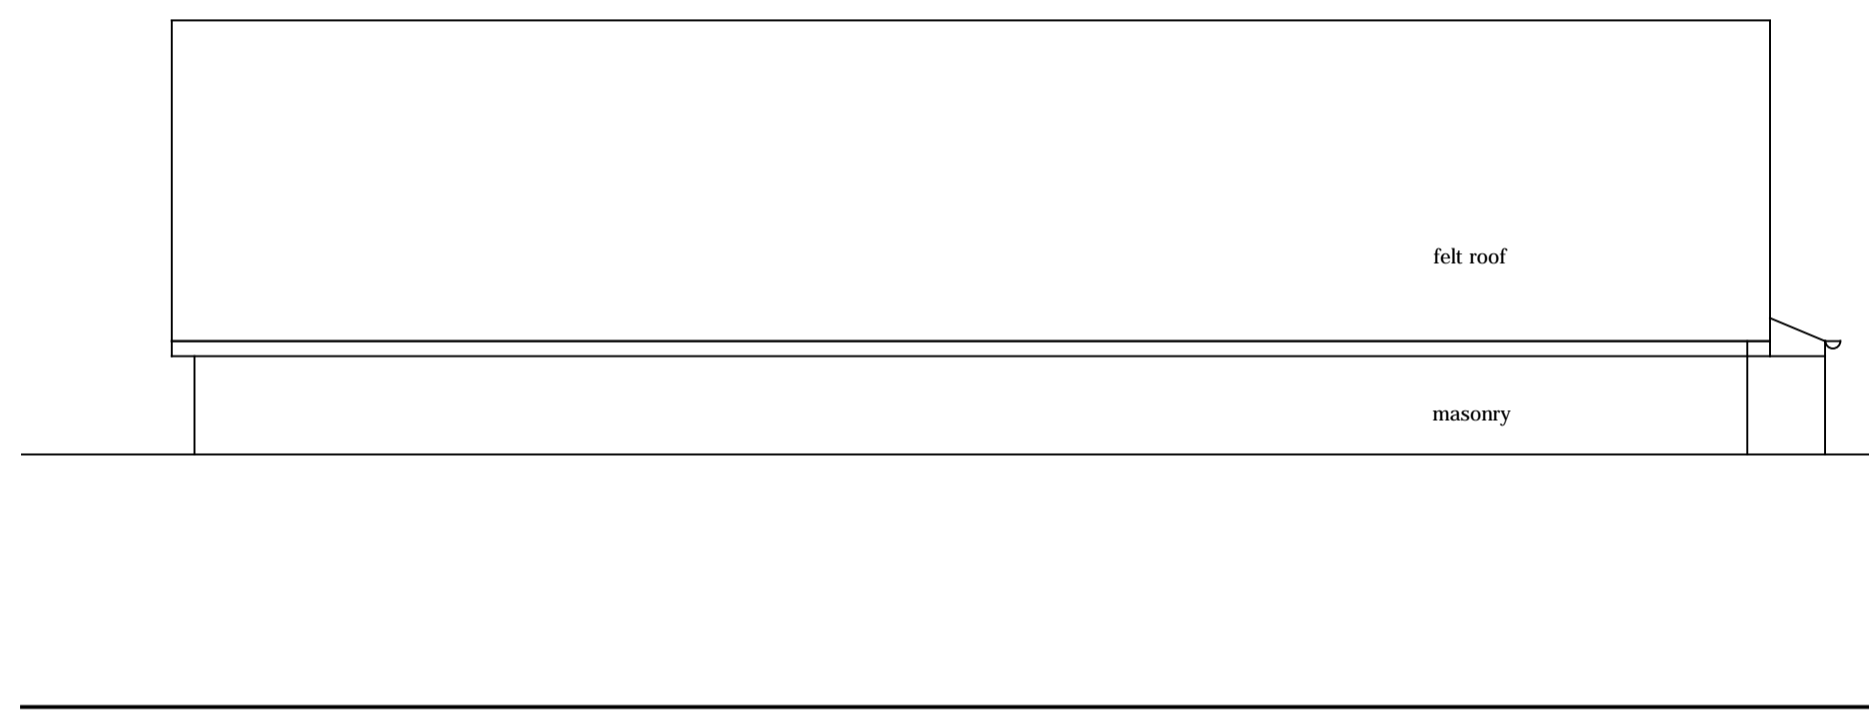


South

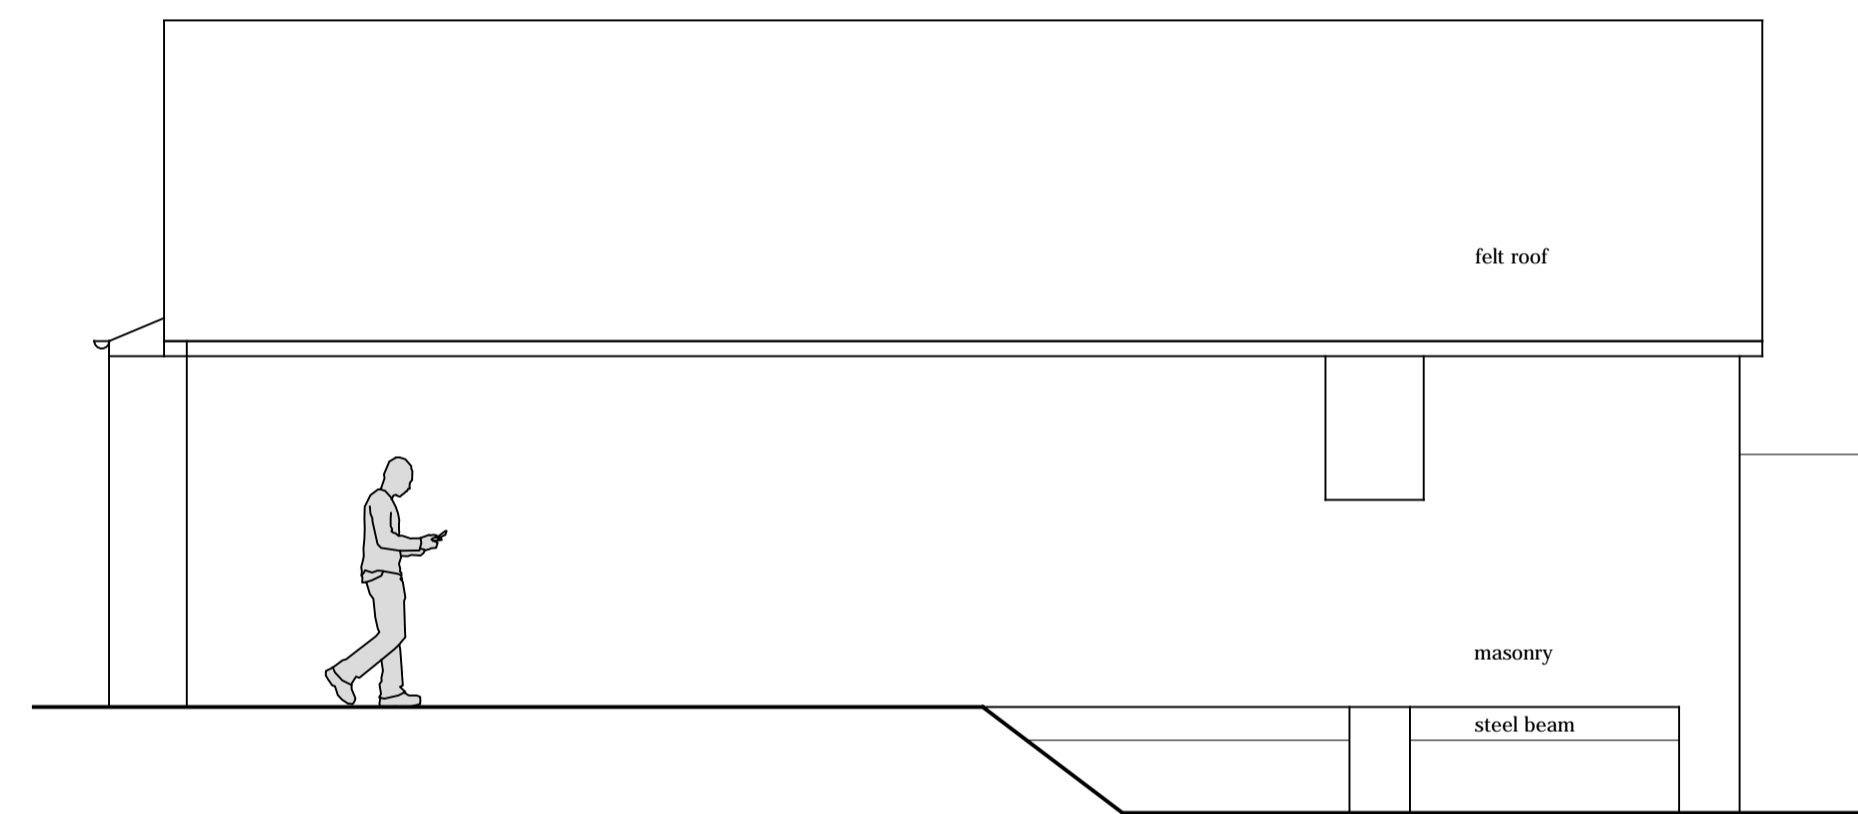

North

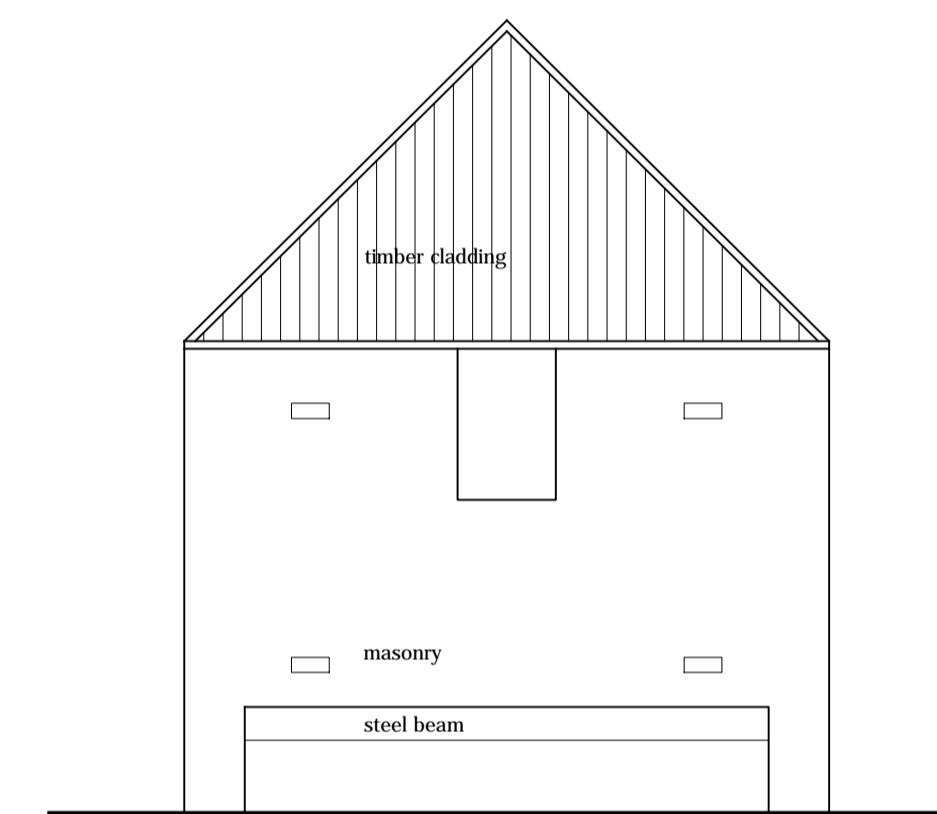

West

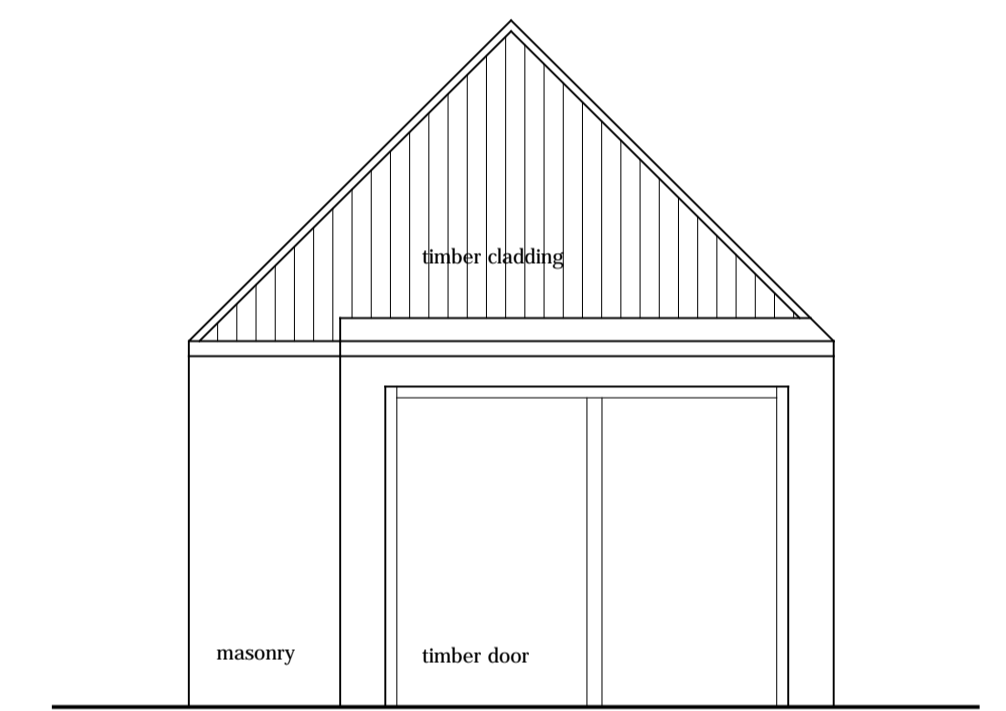

East


This drawing is copyright. All dimensions and details are to be verified on site. Any discrepancies are to be notified to the Architect prior to work commencing. Do not scale from drawings.

Content **EXISTING GARAGE - DEMOLISHED**  
 Client **THE AKBAR FAMILY**  
 Project **DUNFORTH HOUSE, PARK ROAD, EDINBURGH**  
 Date 18.01.18 Drawing Scale 1:50 @ A1, 1:100 @ A3  
 Paper size A1 Drawn by HB Checked -  
 Project Code **906** Drawing No. **PL-07** Revision




**PLANNING**

Plan

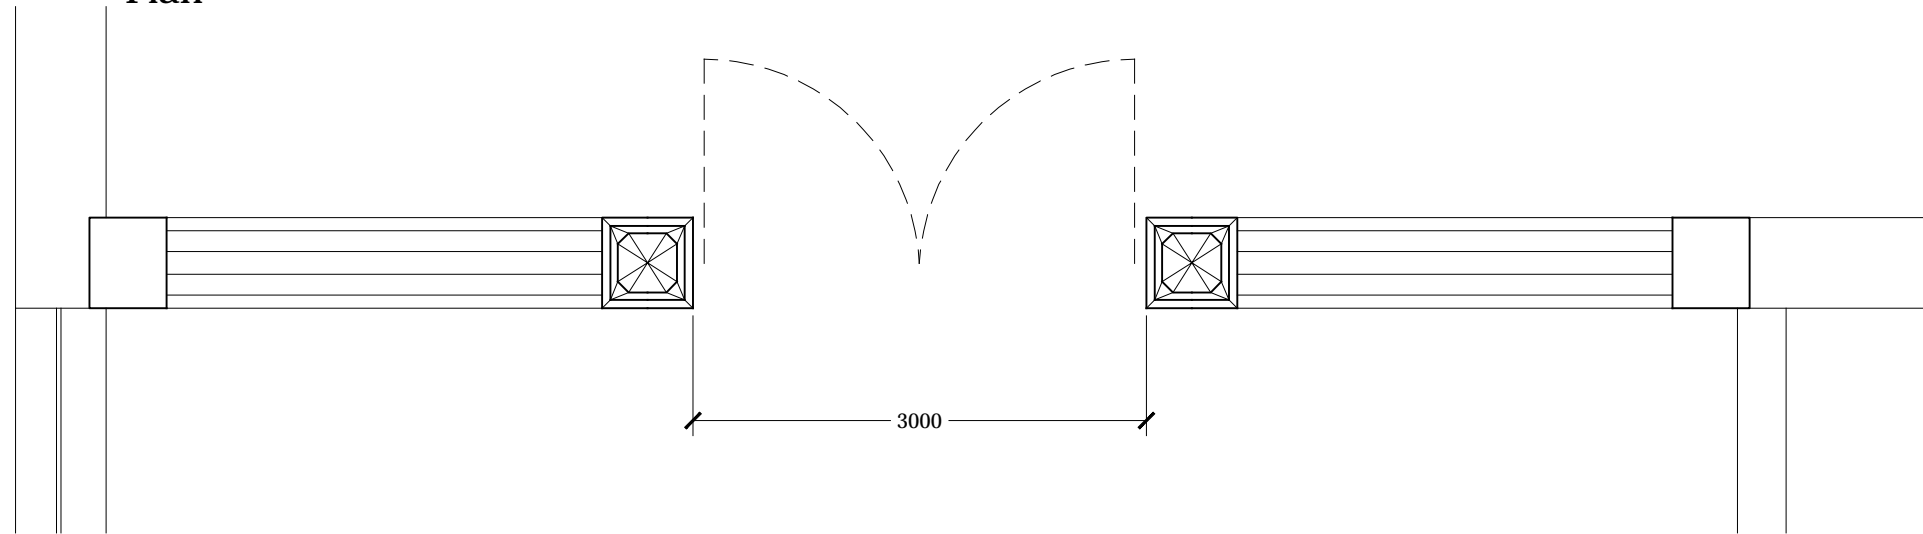

roughcast render

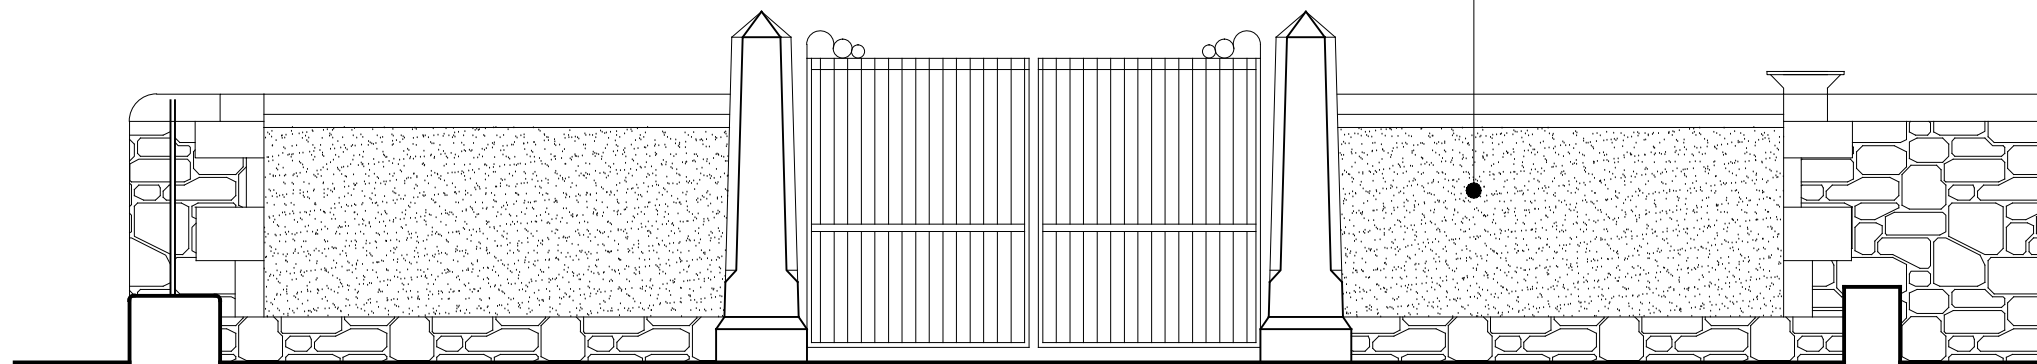

Elevation

EXISTING

This drawing is copyright. All dimensions and details are to be verified on site. Any discrepancies are to be notified to the Architect prior to work commencing. Do not scale from drawings.

Content EXISTING ENTRANCE GATE DETAIL  
 Client THE AKBAR FAMILY  
 Project DUNFORTH HOUSE, PARK ROAD, EDINBURGH  
 Date 29.12.17 Drawing Scale 1:25 @ A1, 1:50 @ A3  
 Paper size A1 Drawn by HB Checked -  
 Project Code 906 Drawing No. PL-20 Revision

**covellmatthews**  
 ARCHITECTS  
 6 Manor Place, Edinburgh, EH3 7DD  
 edinburgh@covellmatthews.co.uk  
 www.covellmatthews.co.uk  
 t:0131 226 3366

PLANNING