




Contractor to check drawing sizes and notify any discrepancies or errors to SMC Jenkins & Marr prior to the manufacture of components.

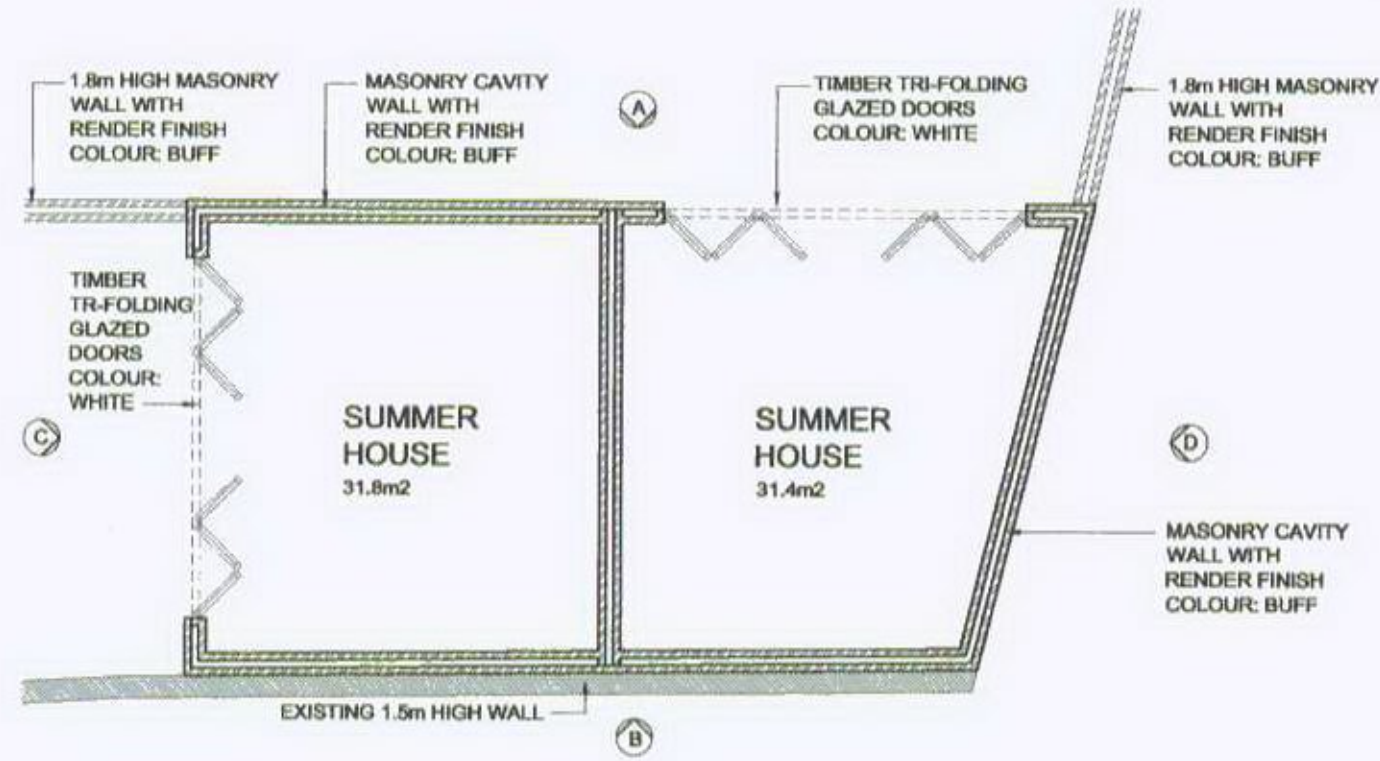


PLAN OF SUMMER HOUSES (1:100)

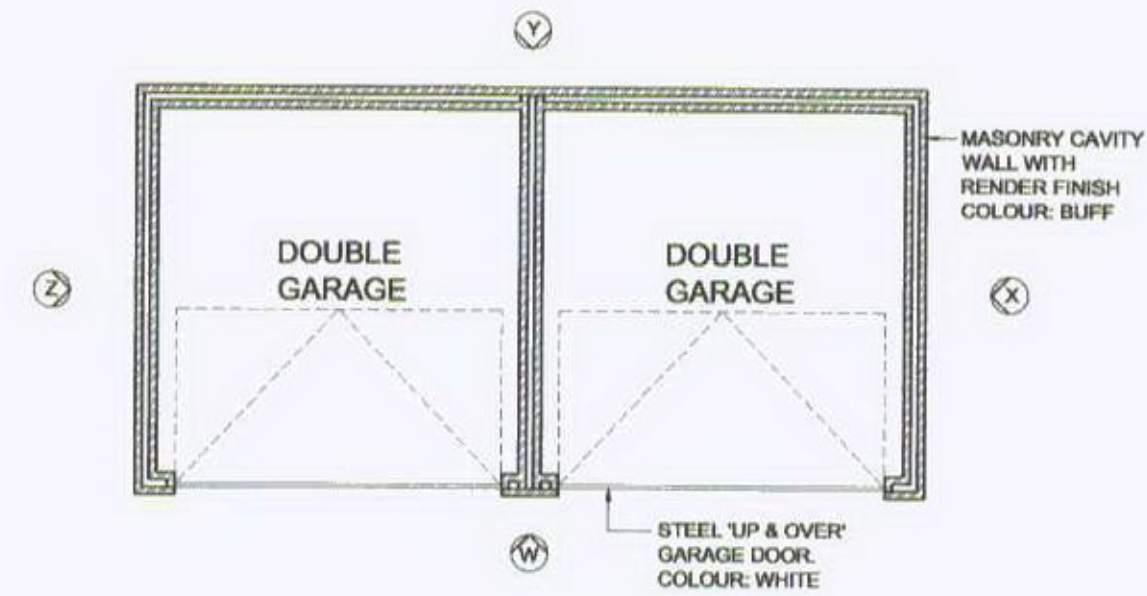

PLAN OF DOUBLE GARAGES (1:100)

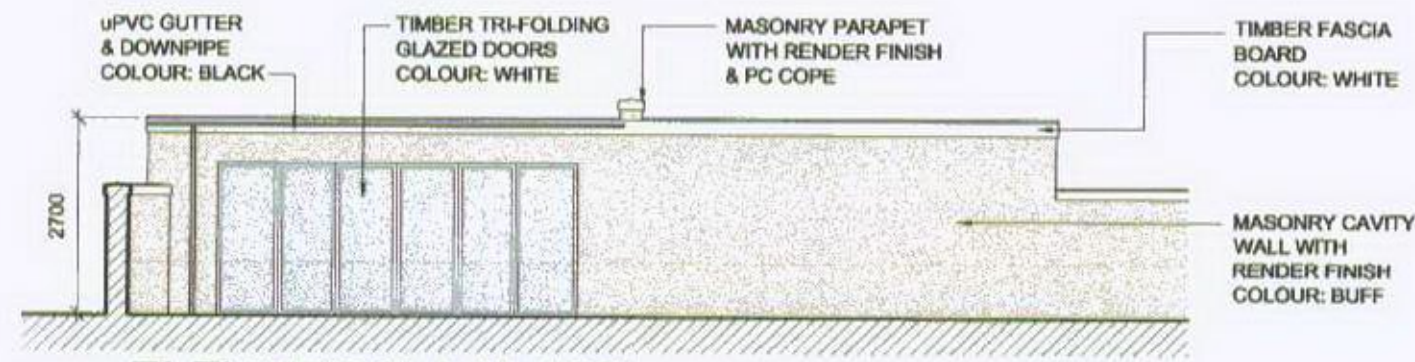


ELEVATION A (1:100)

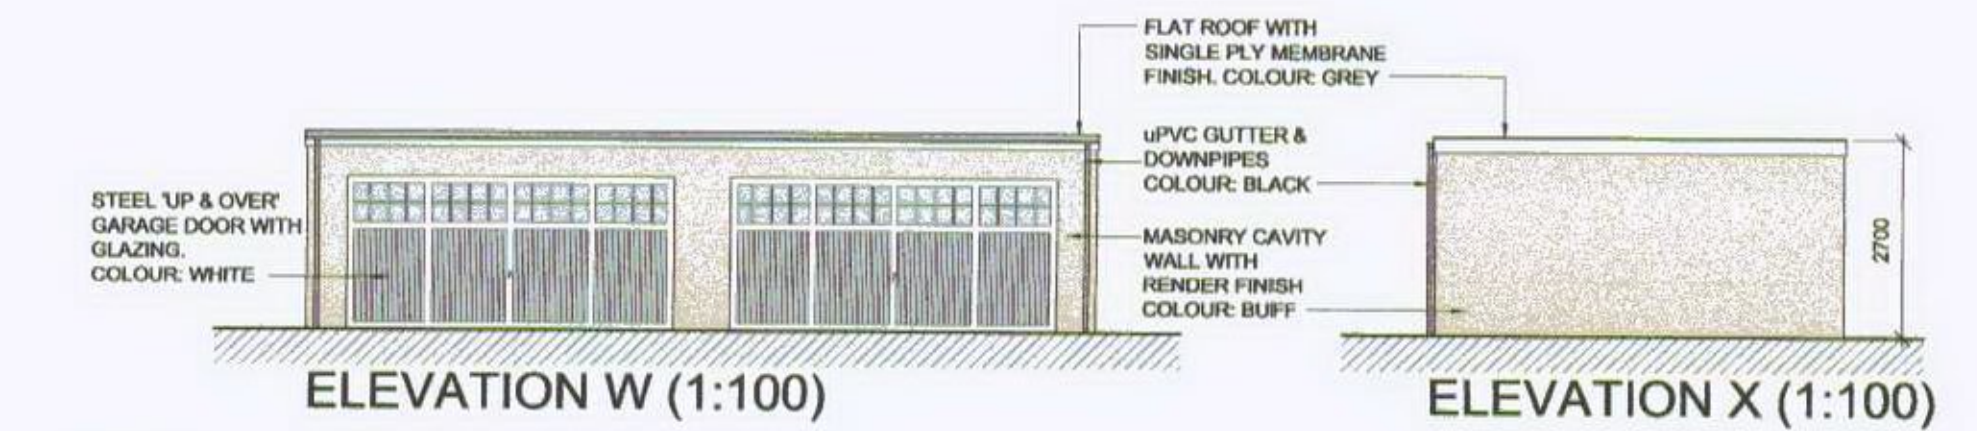


ELEVATION W (1:100)

ELEVATION X (1:100)

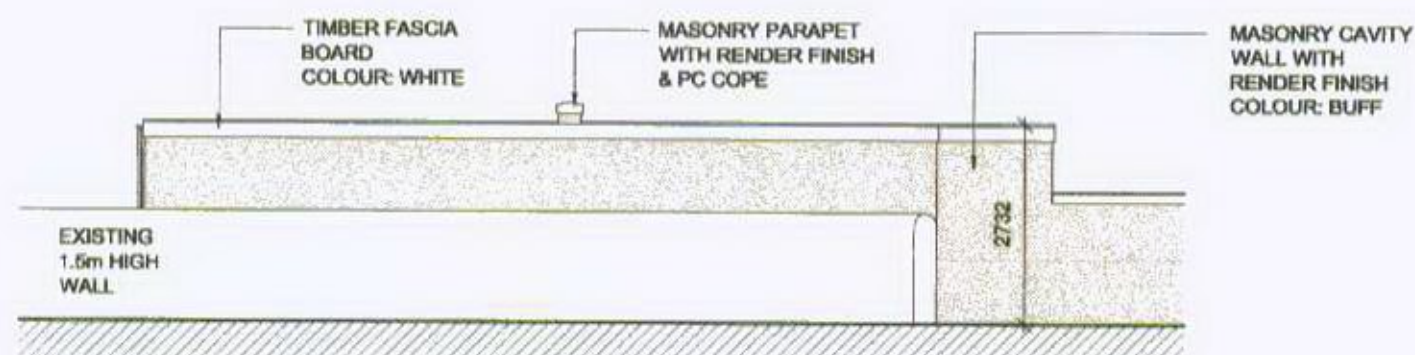


ELEVATION B (1:100)

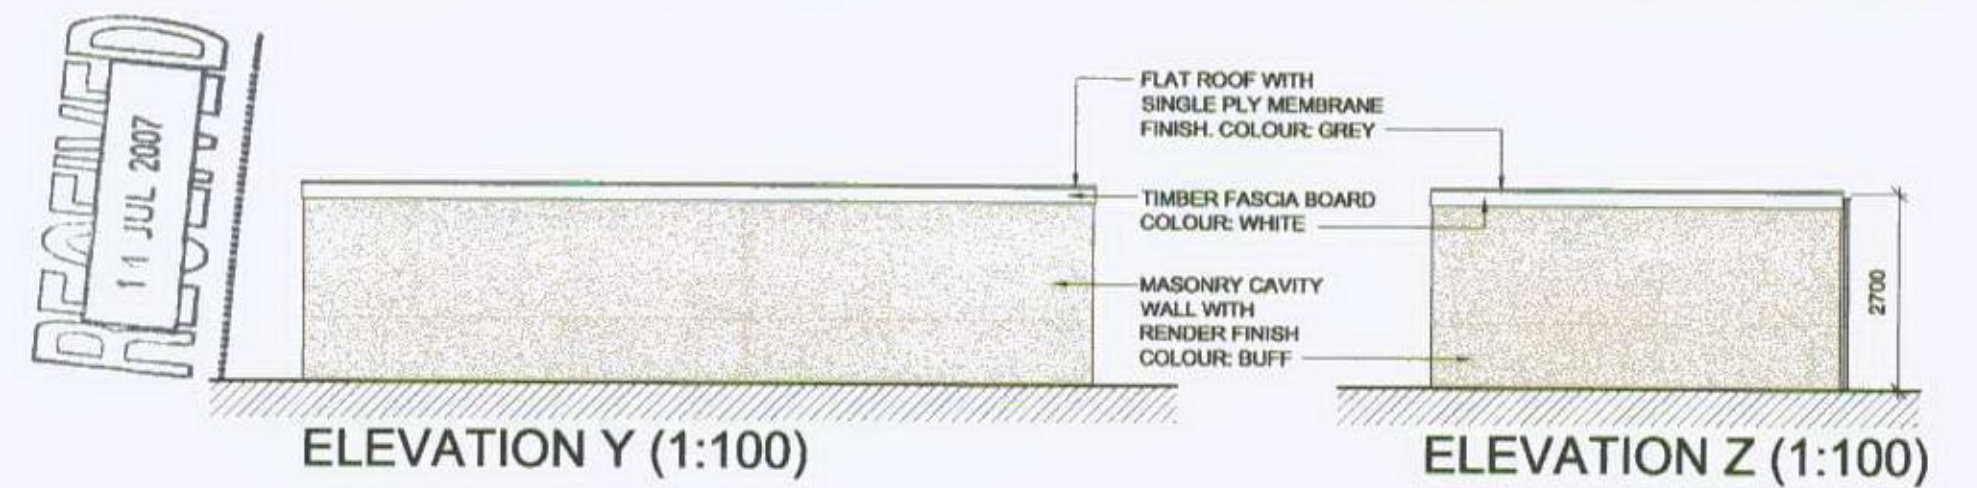

ELEVATION Y (1:100)

ELEVATION Z (1:100)

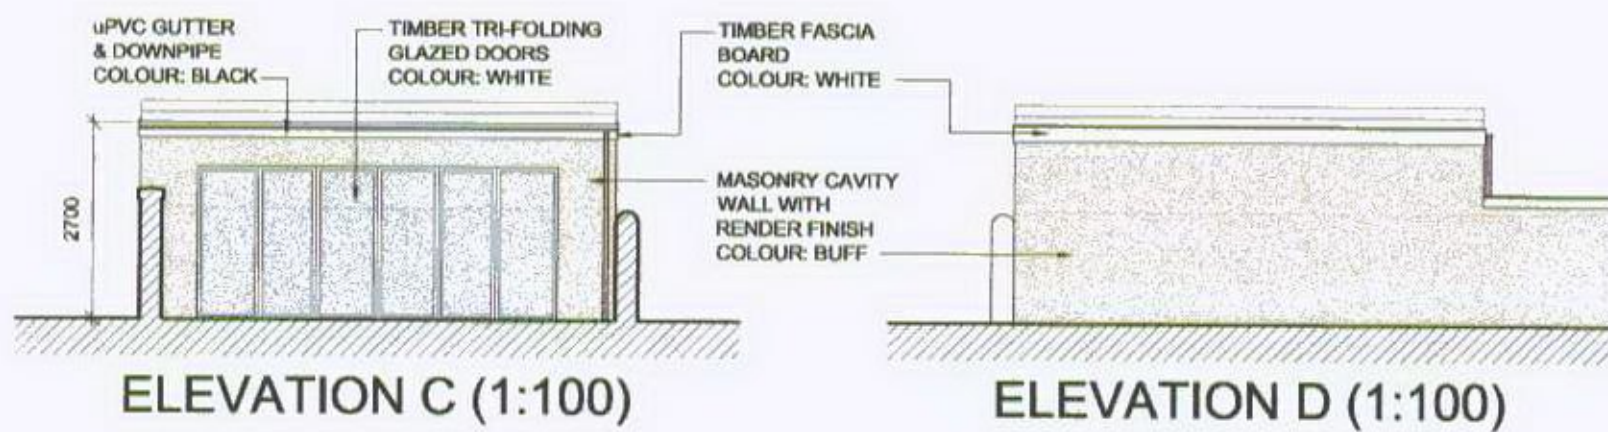

ELEVATION C (1:100)

ELEVATION D (1:100)

07/00750

SMC JENKINS & MARR <small>Chartered Architects Chartered Town Planners Facilities Management Computer Visualisation</small> <small>THE STUDIO, 6 DENWAR PLACE LANE, EDINBURGH, EH3 9EF</small> <small>Telephone: 0131 221 7999 Fax: 0131 221 7988 Email: info@jenkinsmarr.co.uk</small> <small>ABERDEEN EDINBURGH GLASGOW LONDON</small>	Project: LEVENHALL NURSING HOME HOPE PLACE, MUSSELBURGH CONVERSION FROM NURSING HOME TO RESIDENTIAL USE	Scale: 1:100 @A2
	Drawing: PROPOSED OUT BUILDINGS PLANS & ELEVATIONS	Job No: 9173
Client: DOW INVESTMENTS	Date: JUNE '07	Drawn By: Rev:

The contents of this proposal, including all ideas, drawings, artwork, graphics, layouts and information, and all copyright and other intellectual property rights in this proposal are the property of SMC Jenkins & Marr. Any part of this proposal should not be used by any person, including the Client, without the prior written consent of SMC Jenkins & Marr. SMC Jenkins & Marr is a wholly owned subsidiary company of the AIM listed SMC Group Plc.