


Important:
 The contractor will be held to have examined the site and checked all dimensions and levels before commencing construction work. No assumption should be made without reference to the architect. No dimensions should be scaled from this drawing.

revision	date
----------	------



architecture + design
 14 Royal Terrace
 Glasgow
 G3 7NY
 t 0141 332 5823
 f 0141 332 5824
 e design@arkglasgow.co.uk

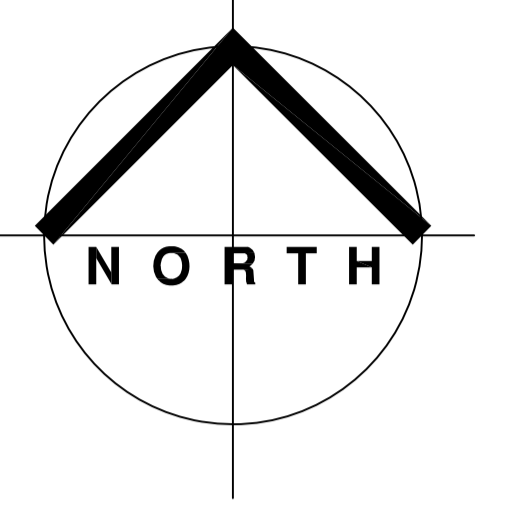

client:
BUCCLEUCH PROPERTY

project title:
**REDEVELOPMENT OF THE FORMER
 WESTER COWDEN STEADING LAND**


drawing title:
TOPOGRAPHICAL SURVEY

scale:
1:500@A1

date:
April 2016

drawn by:
ks

checked by:
tw

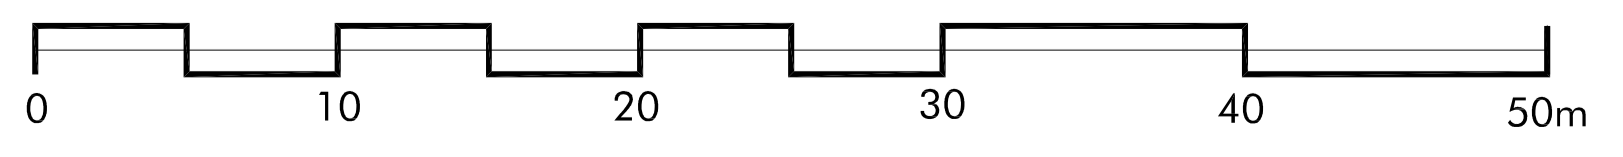

job no	drawing no	revision
16/03	AL(0)02	