


Contractors are not to scale dimensions from this drawing

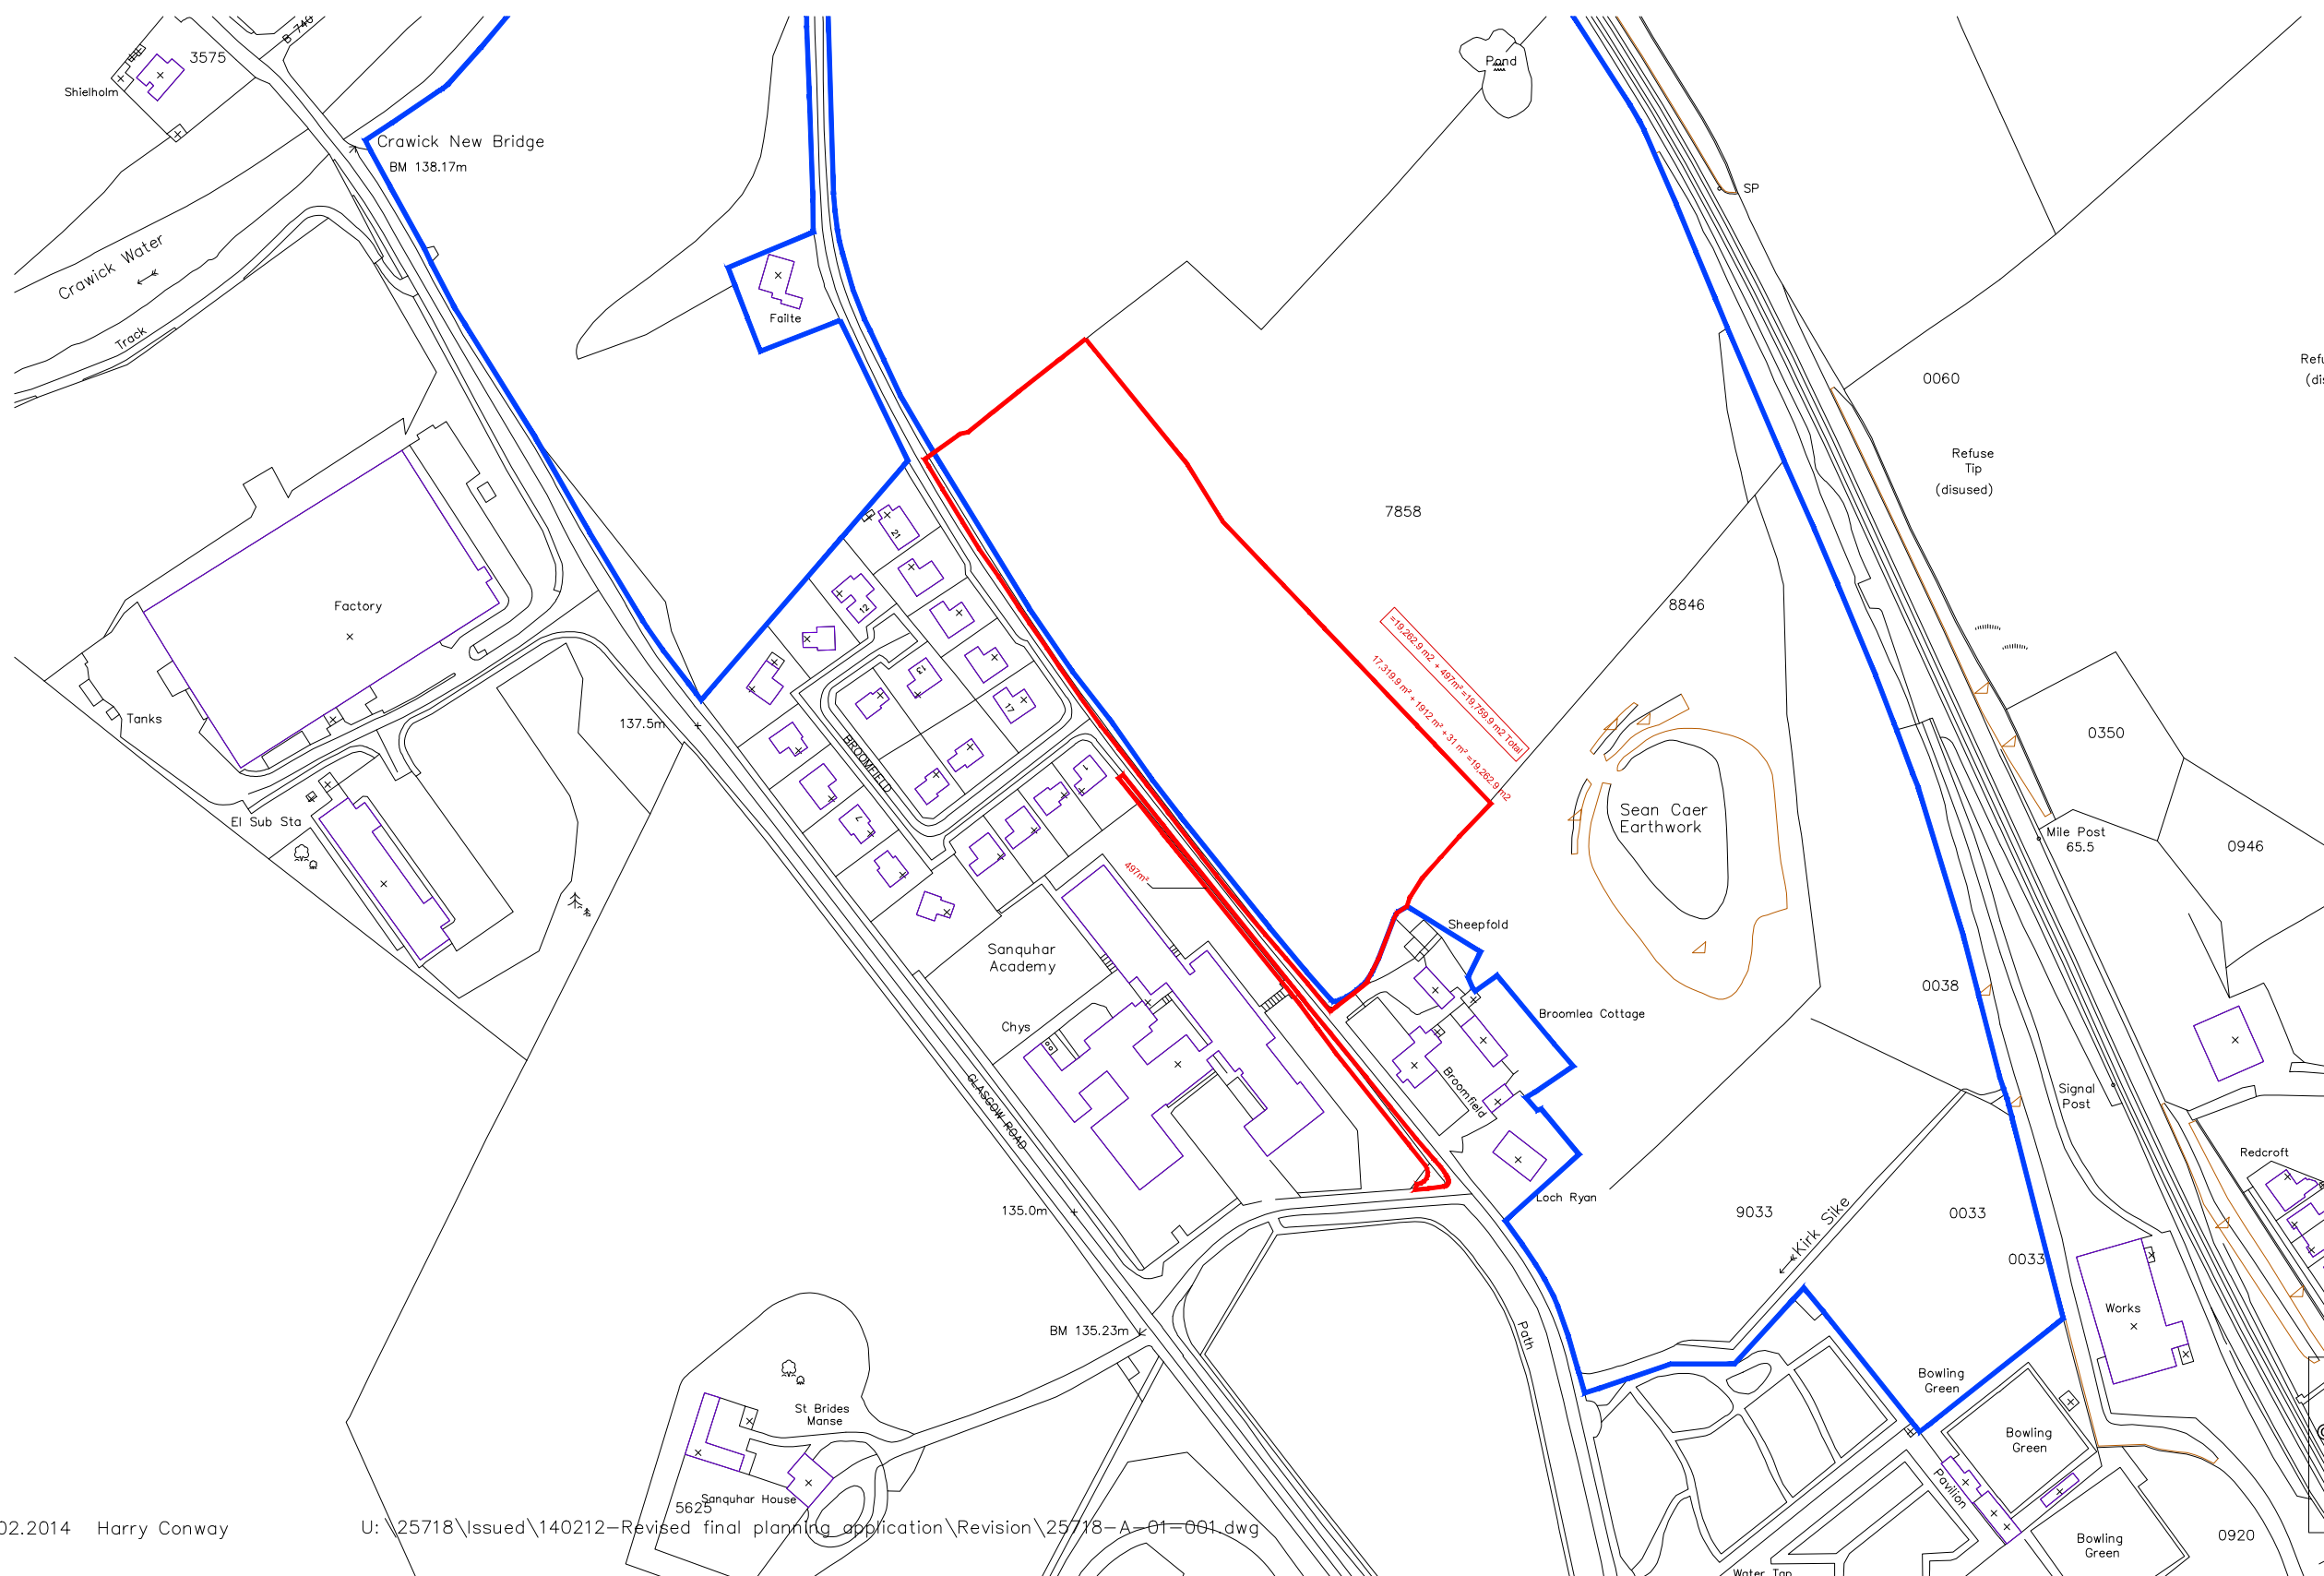

— Site Boundary  
— Site Ownership



Reproduced by permission of  
Ordnance Survey on behalf of HMSO  
© CROWN COPYRIGHT and database right 2008  
All rights reserved  
Ordnance Survey Licence number  
AL 1000 21854 Broadway Malyan Limited

28.02.2014 Harry Conway U: \\25718\Issued\140212-Revised final planning application\Revision\25718-A-01-001.dwg

**BroadwayMalyan** BM **Architecture Urbanism Design**

T: +44 (0)1932 845 599 F: +44 (0)1932 845 599 E: Wey@BroadwayMalyan.com  
3 Weybridge Business Park, Addlestone Road, Weybridge, Surrey KT15 2BW

www.BroadwayMalyan.com

Client  
**Queensberry Properties**

Project  
**Sanquhar**

Description  
**Location Plan**

Status  
**For Planning**

Scale <b>1:2500 @ A3</b>	Drawn	Date <b>Nov 12</b>
Job number <b>25718</b>	Drawing number <b>A-01-001</b>	Revision <b>A</b>

Original size 100mm @ A3 Copyright Broadway Malyan Limited