

**Notes**

- Do not scale off this drawing
- Drawing to be read in conjunction with the specification and all relevant drawing information
- Contractor to check all dimensions on site  
Comprehensive Design Architects to be advised of any discrepancies between this drawing and site conditions immediately
- Dimensions are in millimetres unless otherwise stated


Registered Office : Comprehensive Design Architects Limited  
16 Moray Place EDINBURGH EH3 6DT Registered in Scotland : SC311114

© Comprehensive Design Architects Ltd. All rights reserved

**CONSTRUCTION (DESIGN AND MANAGEMENT) REGULATIONS 2015**

This drawing is to be read in conjunction with CDA's Standard Hazard and Risk Assessment of architectural matters (CDM) series drawings.

Works to be carried out in accordance with the Construction Phase plan prepared by the Principal Contractor.

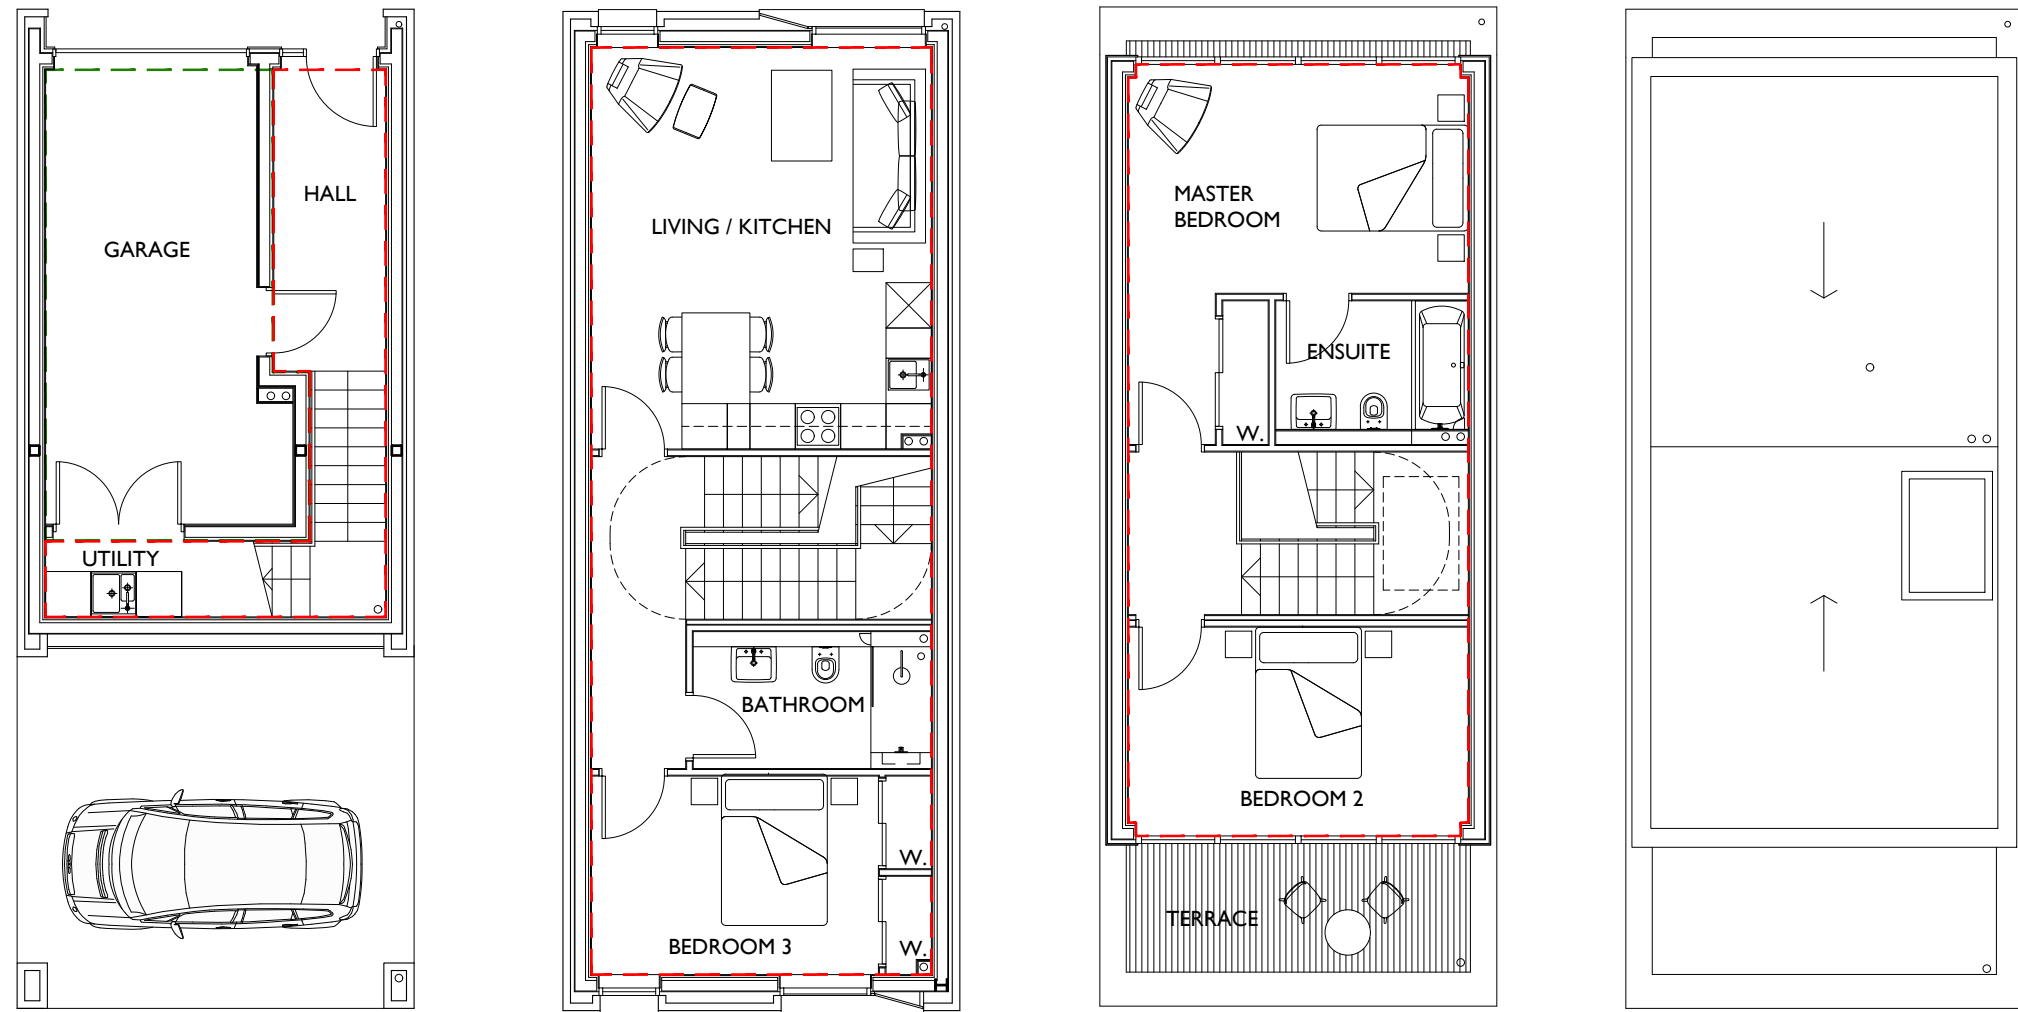

Rev	Date	Description	drwn	chkd
A	09.05.18	AREAS INCREASED TO INCLUDE RETURNS TO FULL HEIGHT WINDOWS / DOORS	NS	NS



**Comprehensive Design Architects**

16 Moray Place Edinburgh EH3 6DT  
T: 0131 225 1111 www.cda-group.co.uk

client  
**KNIGHT PROPERTY GROUP**

project  
**DUBLIN STREET LANE SOUTH EDINBURGH**

title  
**MARKETING PLAN**

date	scale	drawn by	checked by
04.05.18	1:100@A3	DF	NS

status  
**MARKETING**

--- NET INTERNAL AREA (EXCLUDING GARAGE)  
113M2 / 1220 SQFT

--- GROSS INTERNAL AREA (INCLUDING GARAGE)  
133 M2 / 1435SQFT

