



NORTH

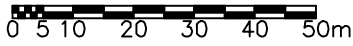

THIS DRAWING IS COPYRIGHT ©.
 ORDINANCE SURVEY CROWN COPYRIGHT ©. ALL RIGHTS RESERVED. LICENCE NUMBER 100020449.
 VARIATIONS AND MODIFICATIONS TO INFORMATION SHOWN ON THIS DRAWING SHALL NOT BE CARRIED OUT WITHOUT PRIOR PERMISSION OF EMA ARCHITECTS, WHO ACCEPT NO LIABILITY FOR ALTERATIONS MADE TO THIS DRAWING BY ANY OTHER PARTY.
 THIS DRAWING IS TO BE READ IN CONJUNCTION WITH ALL RELEVANT ARCHITECTURAL, STRUCTURAL, SERVICES DRAWINGS AND SPECIFICATIONS.
 IT IS THE RESPONSIBILITY OF THE CONTRACTOR TO ENSURE THAT ALL MATERIALS USED DURING CONSTRUCTION CARRY A CE MARKING.

- RED LINE DENOTES APPLICATION SITE BOUNDARY
- BLUE LINE DENOTES LAND OWNED BY THE APPLICANT

| REV | DESCRIPTION | DRAWN | CHECKED | DATE |
|-----|----------------------|-------|---------|----------|
| A | CLIENT NAME UPDATED. | EG | CM | 30.04.19 |

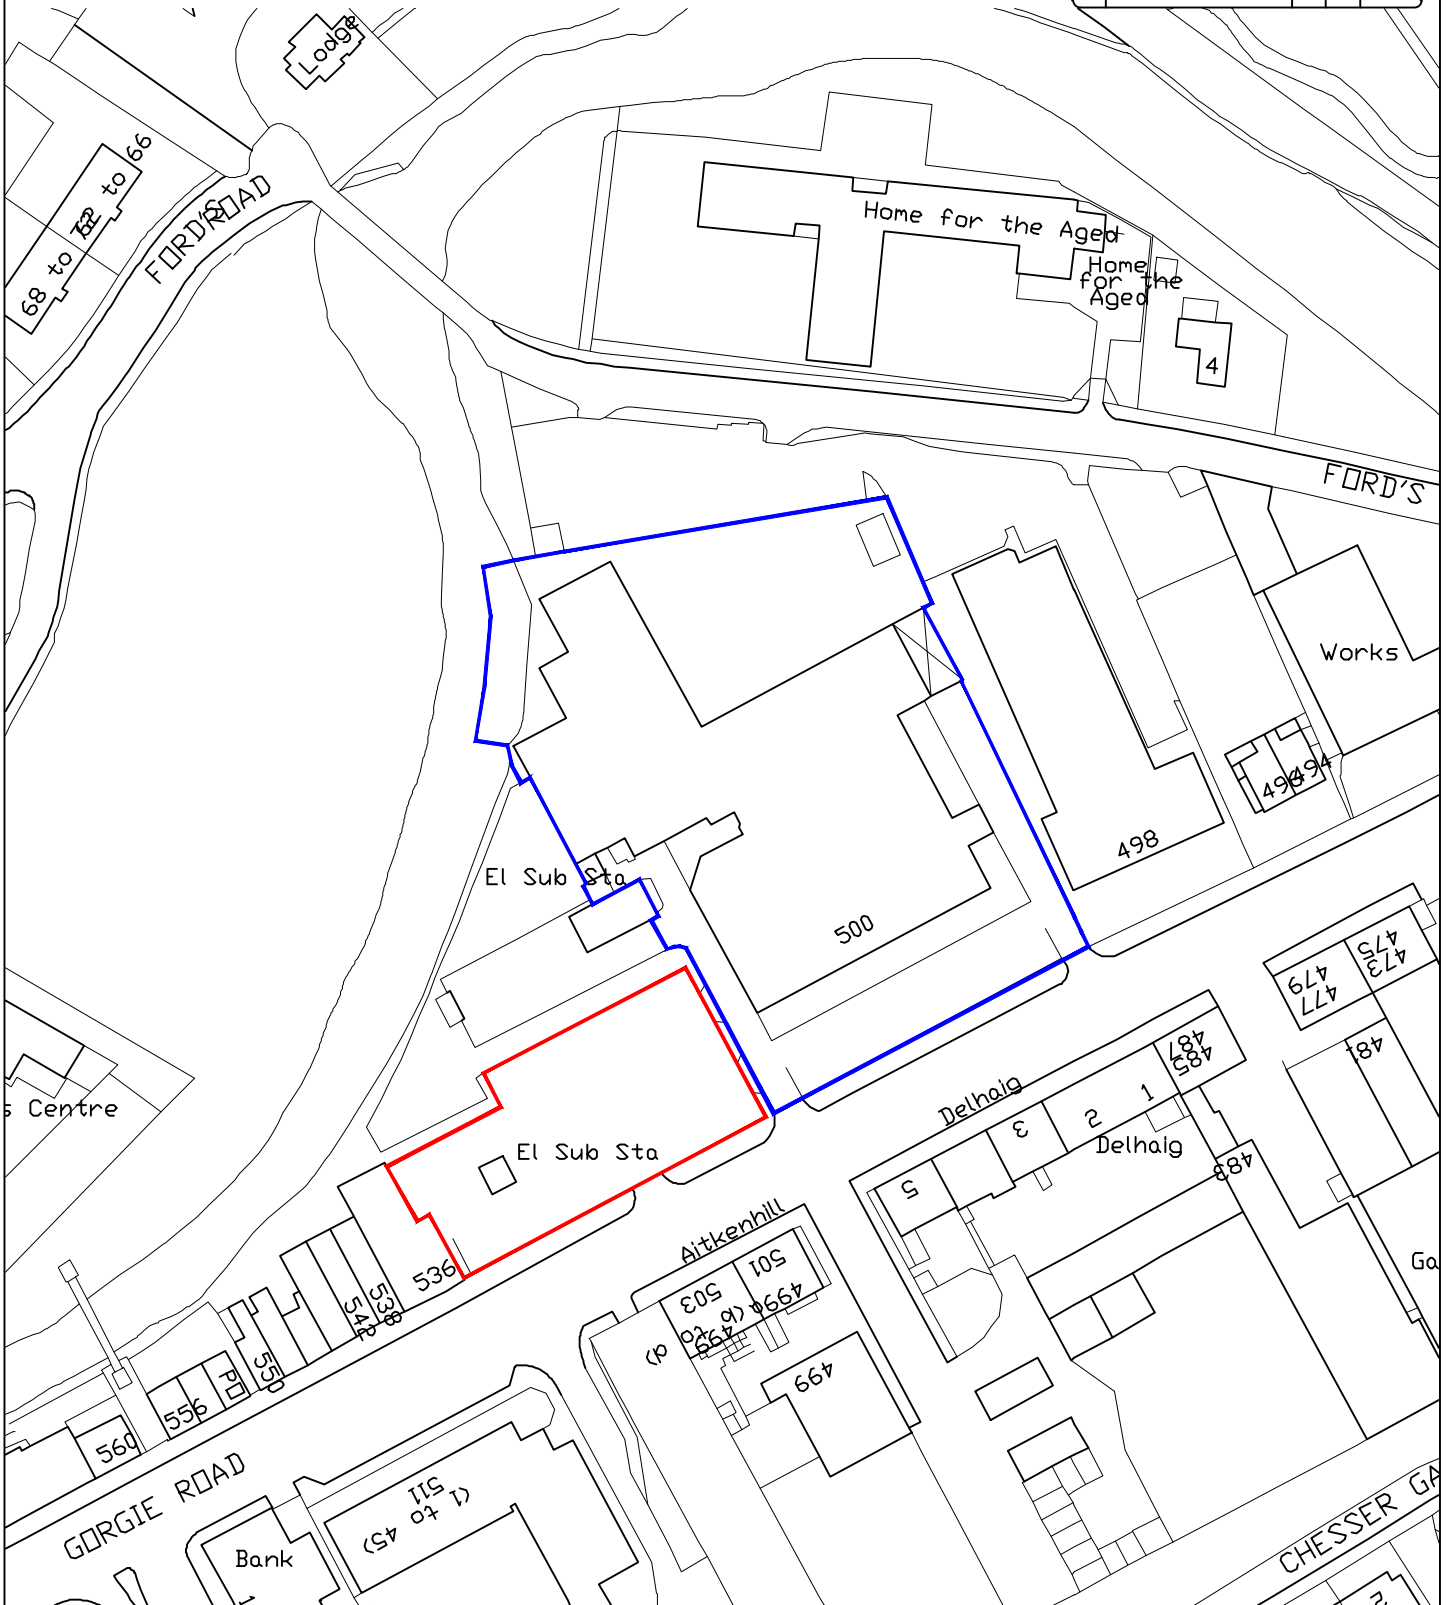

ema
 architects + masterplanners
 42 CHARLOTTE SQUARE
 EDINBURGH
 EH2 4HQ
 E INFO@EMA-ARCHITECTS.CO.UK T 0131 247 1450
 W WWW.EMA-ARCHITECTS.CO.UK

SPINDLEHAWK LTD.
 FORMER CAR PARK AT
 ELFIN SQUARE
 GORGIE, EDINBURGH

LOCATION PLAN

| | | | |
|---------------------|---------------|----------------|-------------------|
| SCALE / SIZE | DATE / DRAWN | PROJ. TYPE | SHEET NO. / TOTAL |
| 1:1250 / A4 | 05.02.19 / EG | RESIDENTIAL | 1 / 1 |
| DRAWING REFERENCE | | | |
| 19029(OS)001-A | | | |
| ISSUE PURPOSE | | WORK STAGE | |
| PLANNING | | PLANNING | |
| FILE CLASSIFICATION | | FILE REFERENCE | |
| (OS)SERIES | | 19029(OS)001 | |